

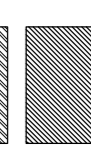


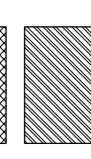



Do not scale from this drawing. All information should be checked by the contractor on site before commencing work. Any discrepancies should be reported to the architect immediately. All rights are reserved and are not transferable. Unauthorised reproductions of this drawing are not permitted.

-  Existing walls
-  100mm brickwork construction
-  100mm blockwork construction
-  Insulation
-  Metal Stud

**Note:**  
 All existing materials to match existing with approval of Planning.  
 All new materials to match existing.  
 New Marley roof tiles to match existing.  
 White U.P.V.C Window frames, fascia boards and rainwater goods.  
 All new drainage to be connected to existing manholes

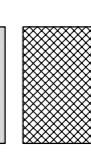


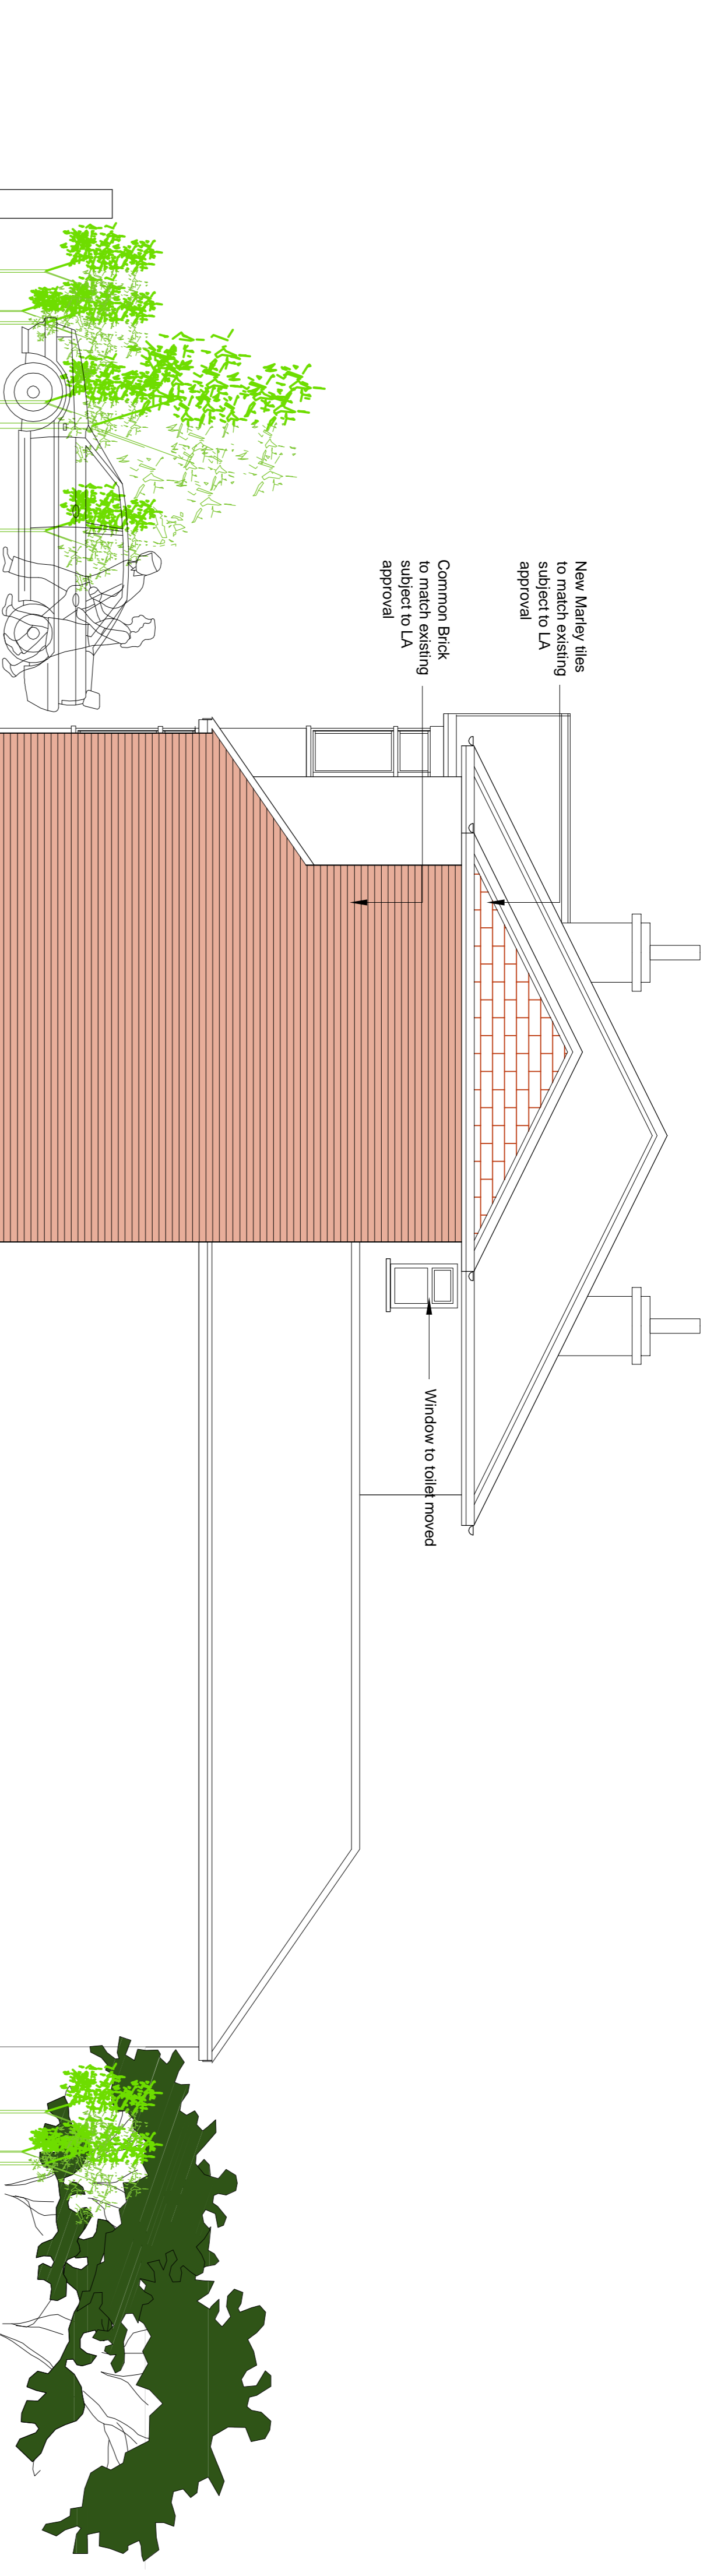Proposed Side Elevation

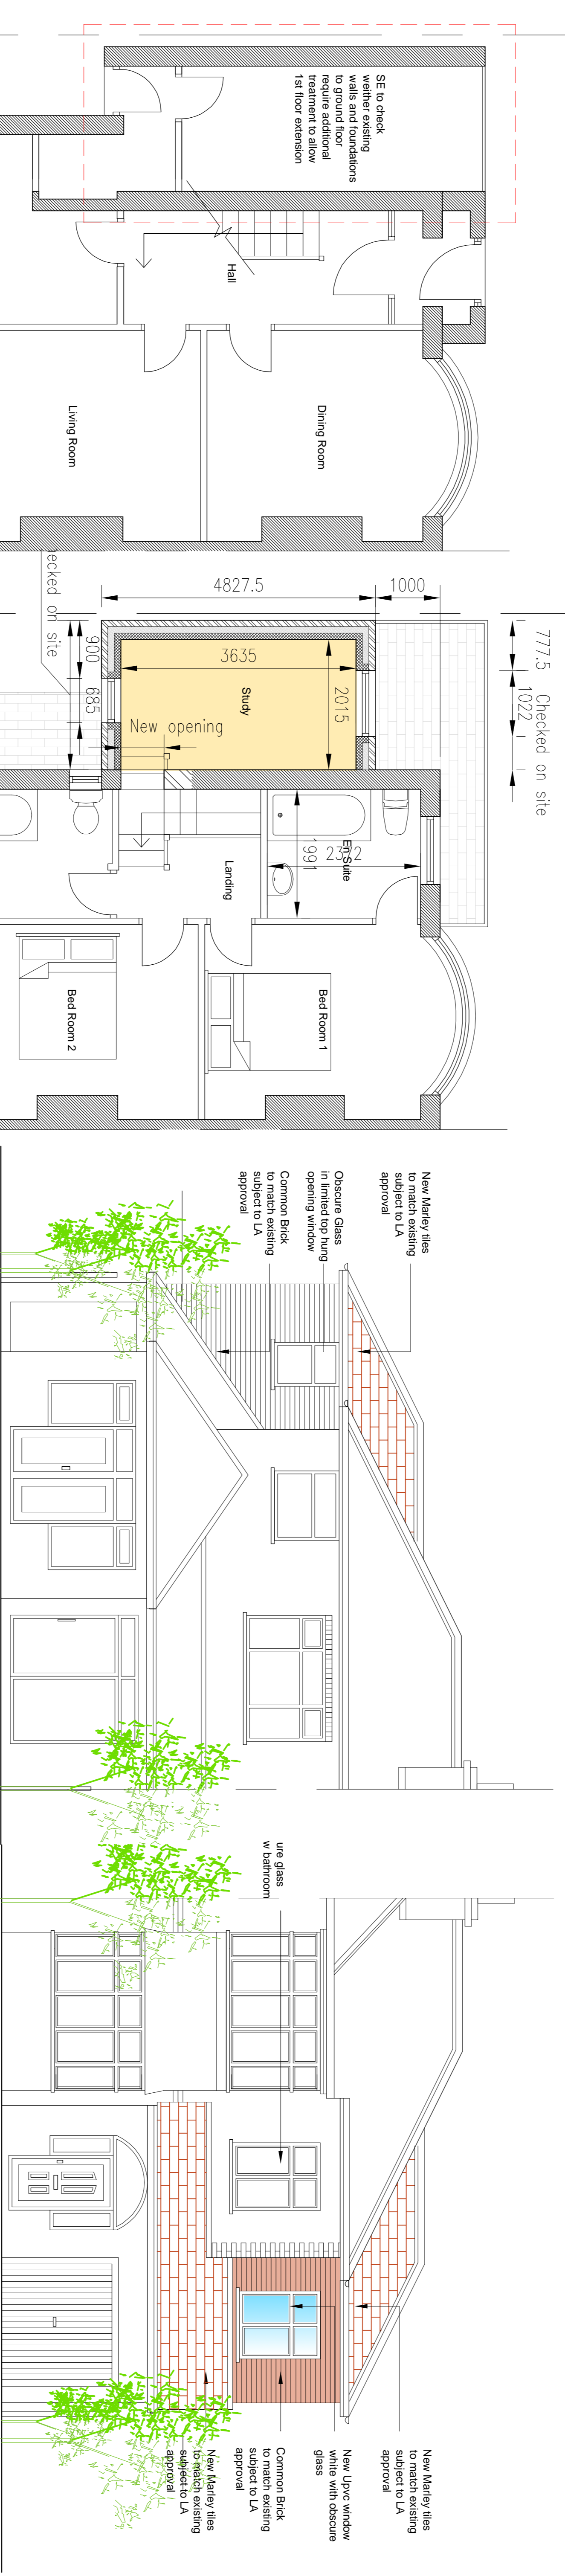


Proposed Rear Elevation





Proposed Front Elevation

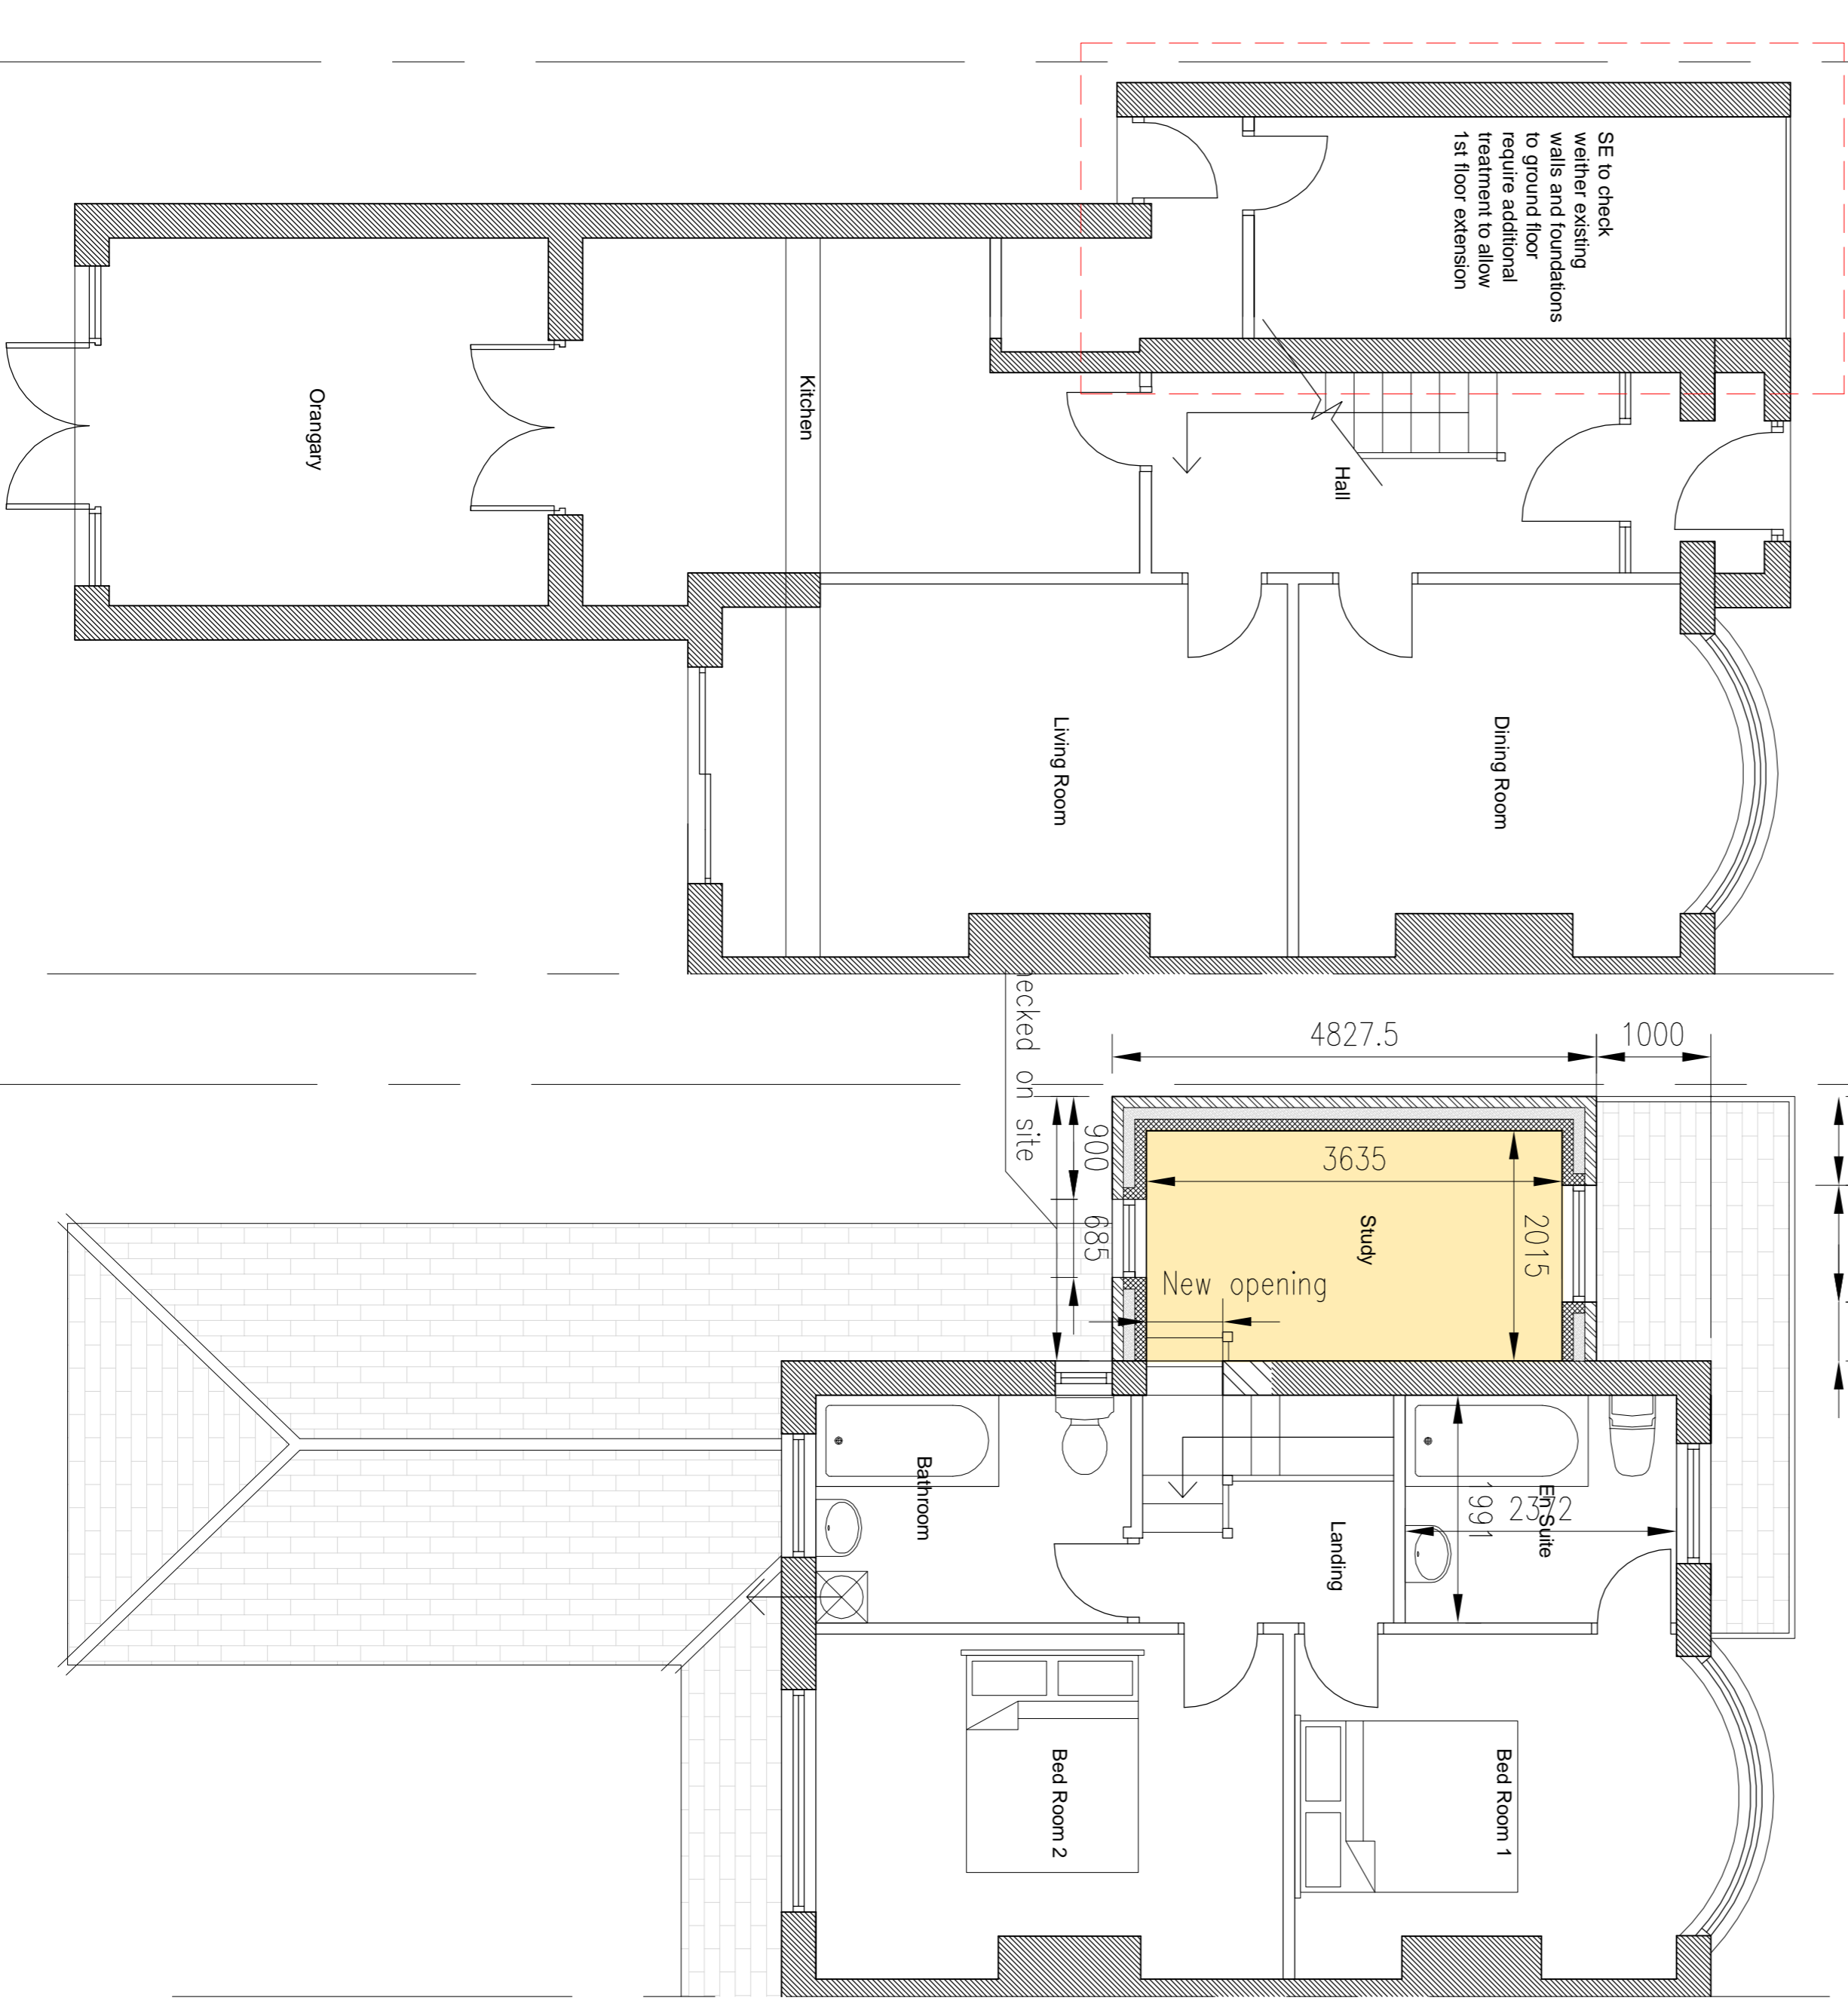


Ground Floor Plan

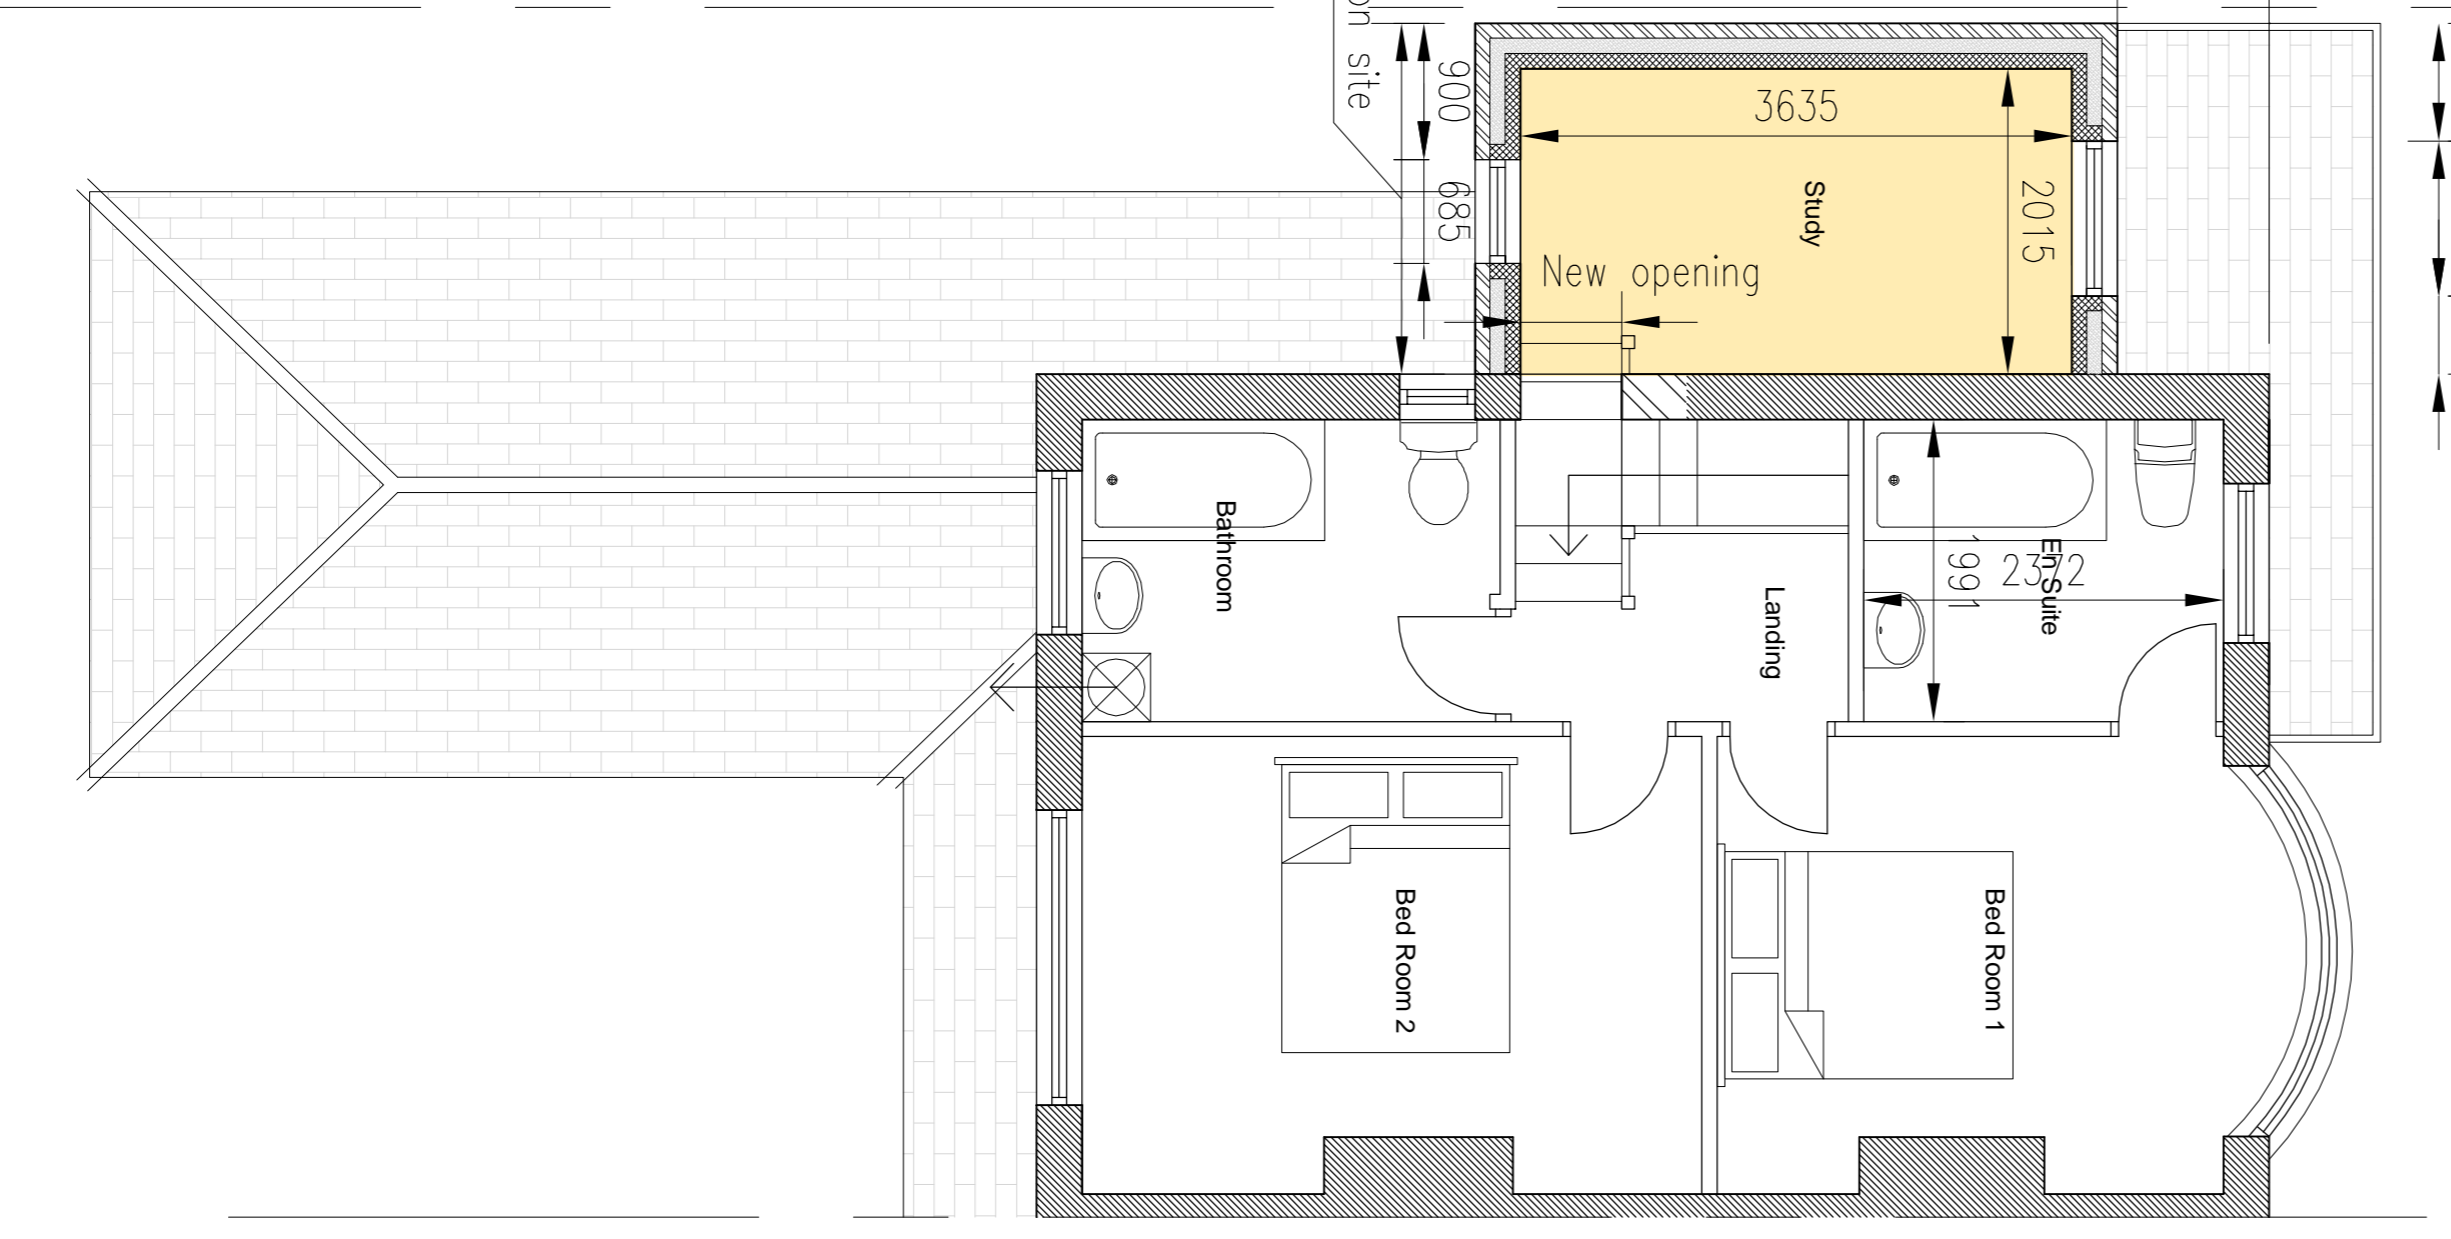

Proposed First Floor Plan

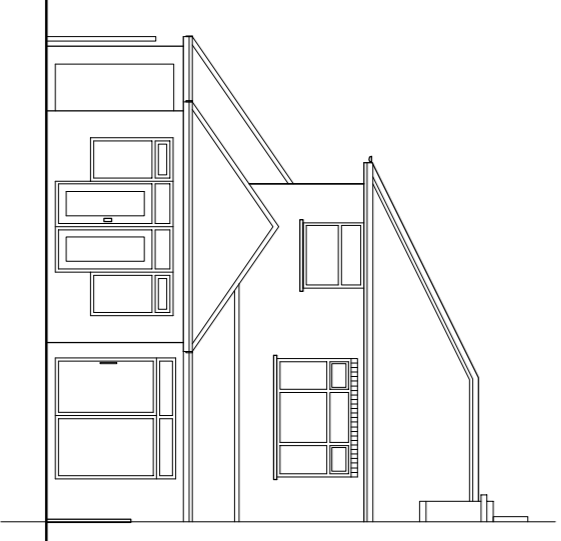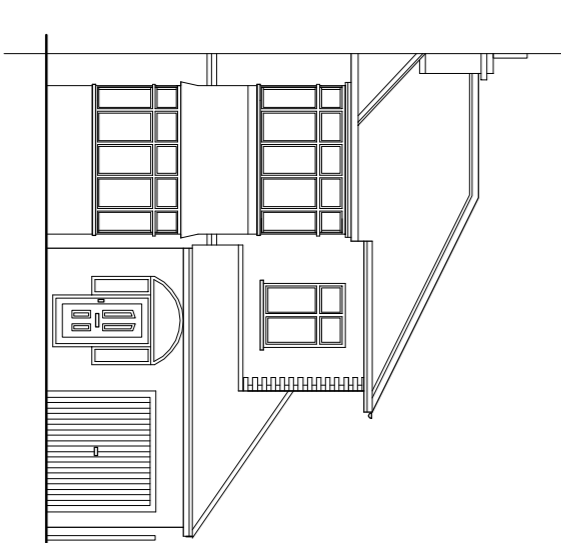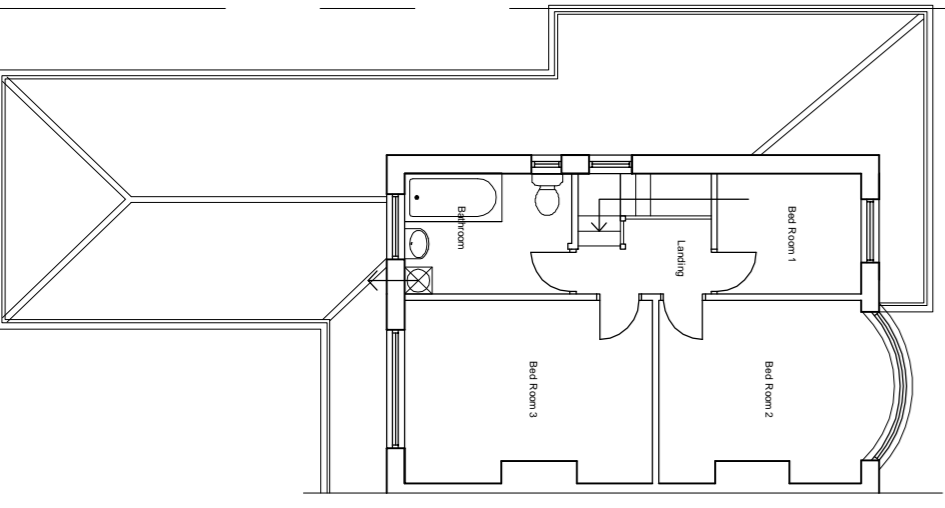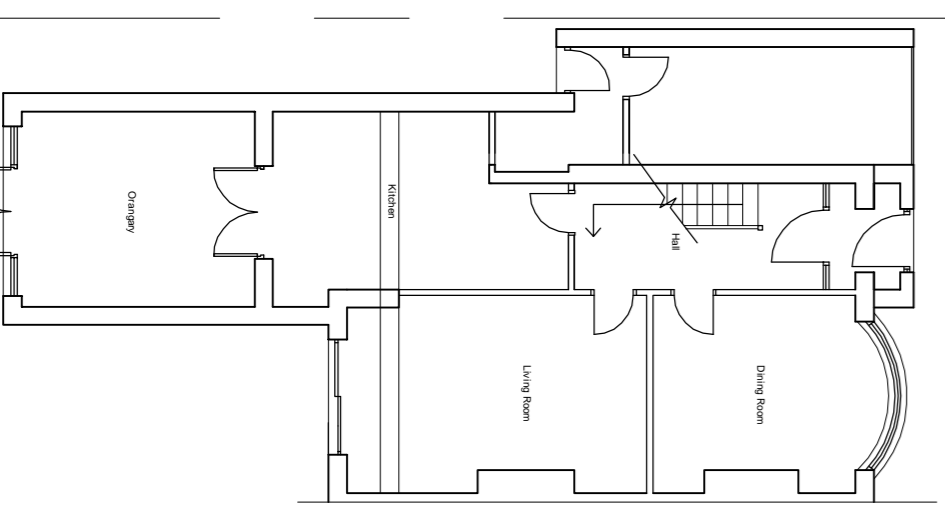

Existing Plans / Elevations 1:125

|   |              |          |
|---|--------------|----------|
| Proposals moved back to 100mm as per LA comments                                    |              | Rev A    |
| <b>AGENT / CONTRACTOR</b>   |              |          |
|  |              |          |
| <b>PROJECT</b>  |              |          |
| Proposed Extension to<br>36 Barnfield Road<br>Davenport<br>Stockport                |              |          |
| <b>DRAWING TITLE</b>  |              |          |
| Existing / Proposed Plans &<br>Elevations   |              |          |
| THIS DRAWING IS FOR THE PURPOSES OF<br>A PLANNING APPLICATION ONLY                  |              |          |
| SCALE   | DRAWN BY     | DATE     |
| 1:50/1:100  | BCW          | 01.07.06 |
| DRAWING NUMBER  | 07977 989838 | REVISION |
| 01A   |              |          |