




Do not scale from this drawing. All information should be checked by the contractor on site before commencing work. Any discrepancies should be reported to the architect immediately. All rights are reserved and are not transferable. Unauthorised reproductions of this drawing are not permitted.

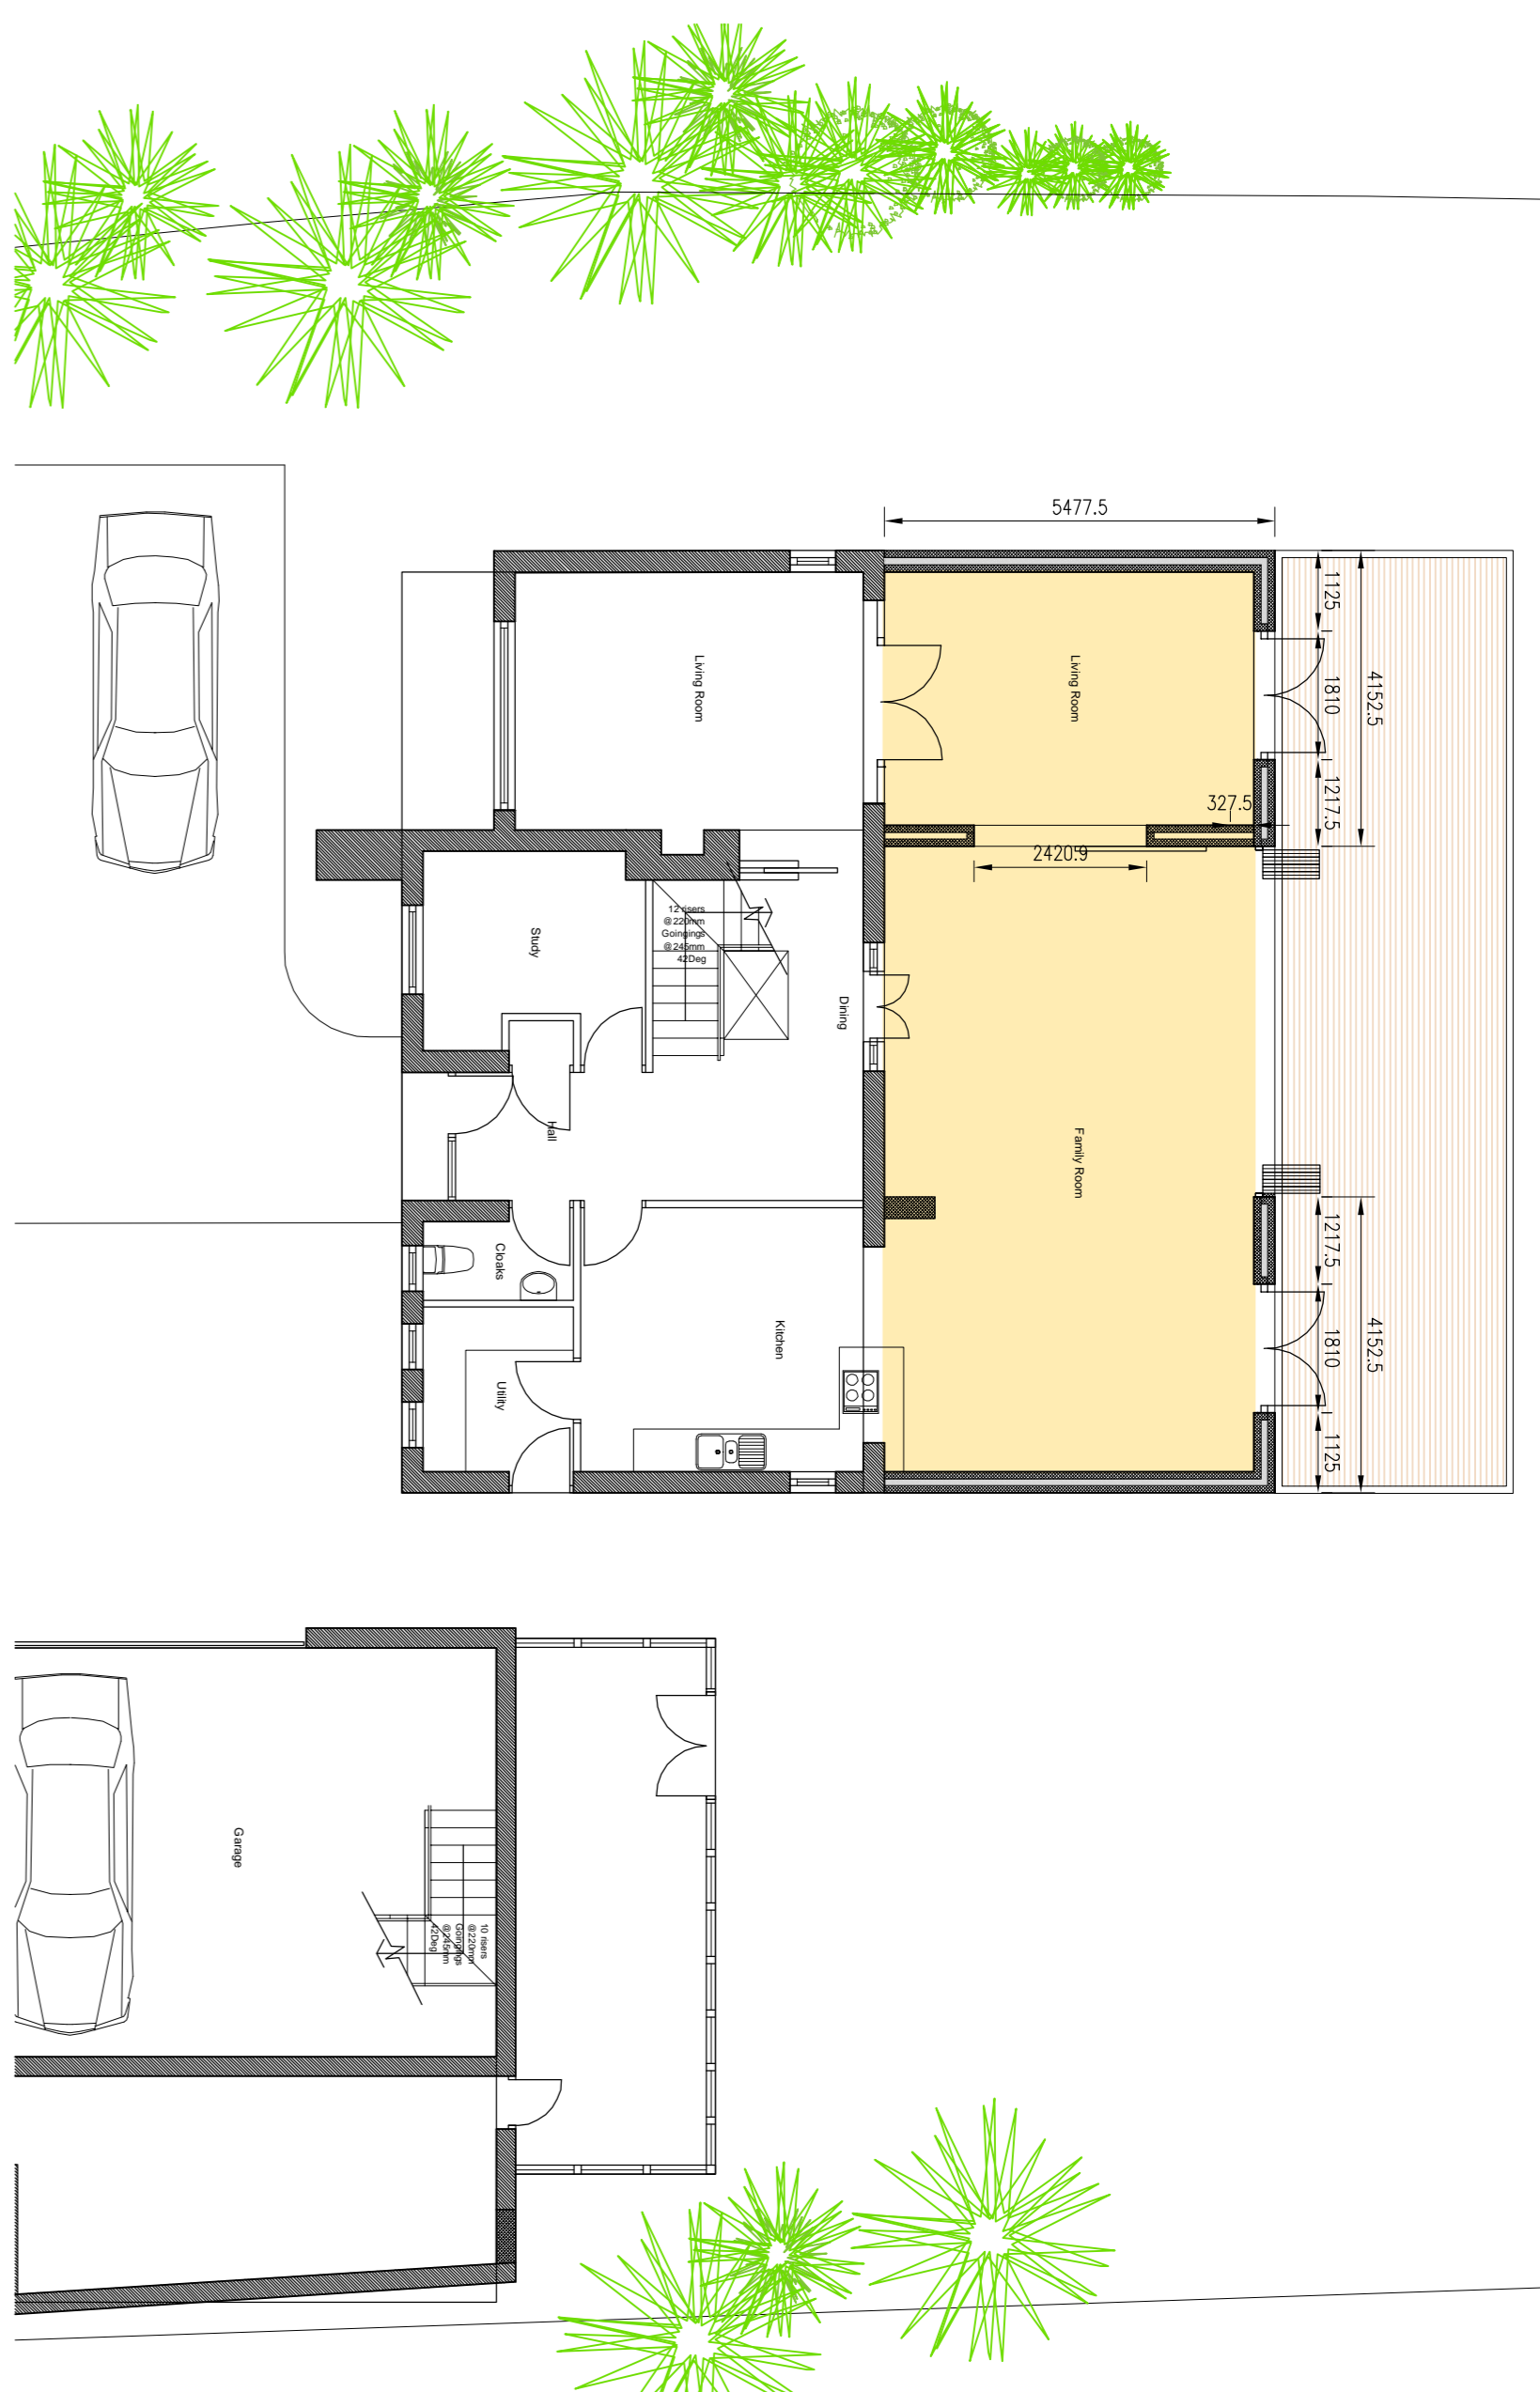

Proposed Site / Ground Floor Plan

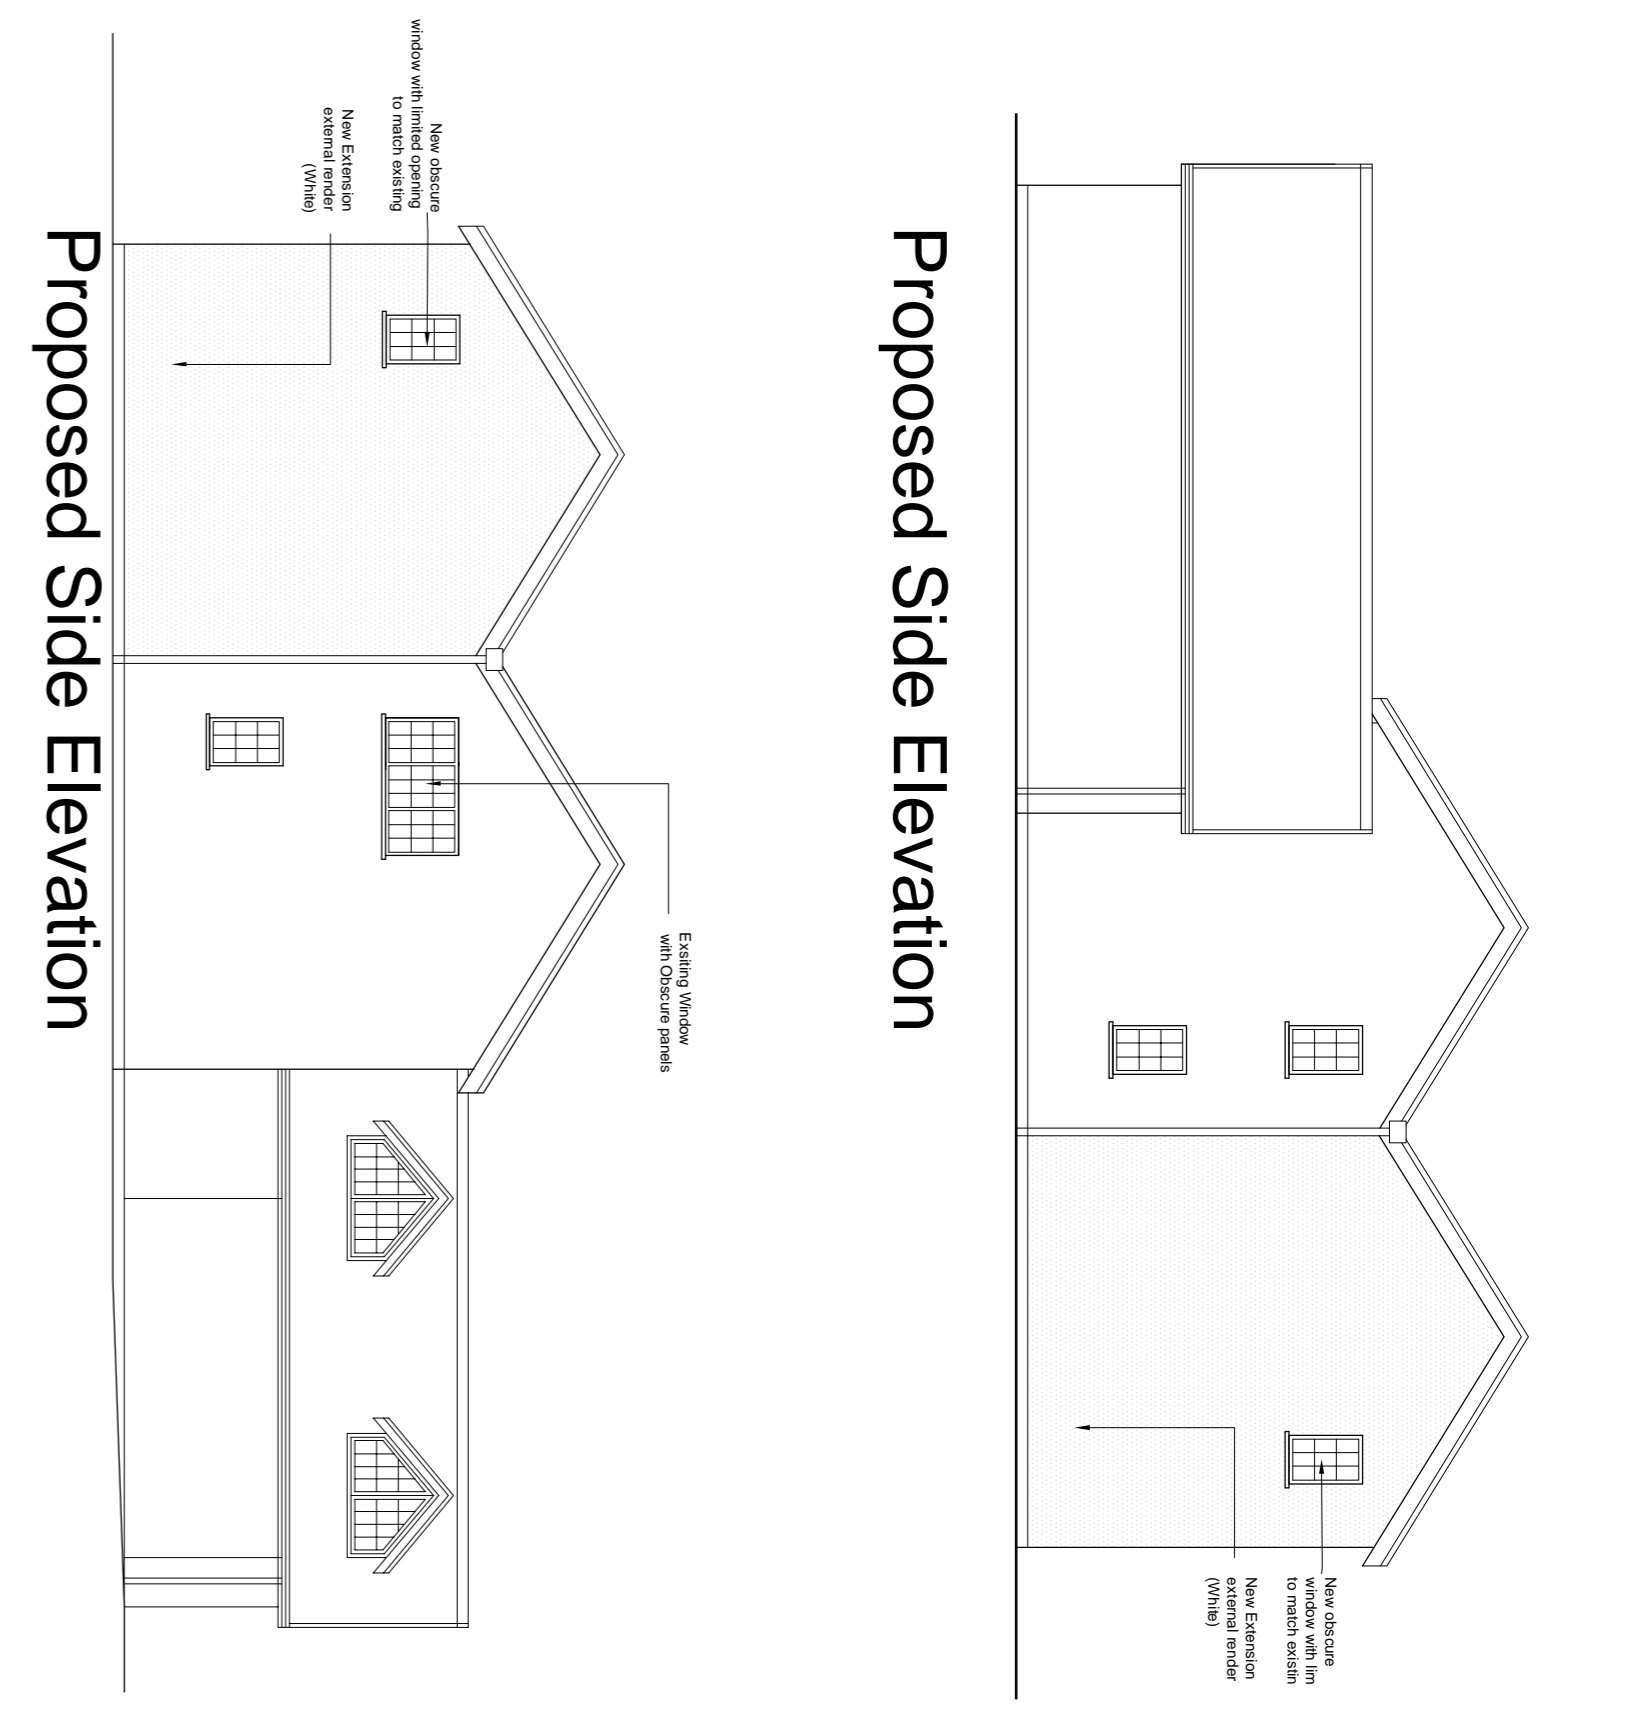


Proposed Side Elevation

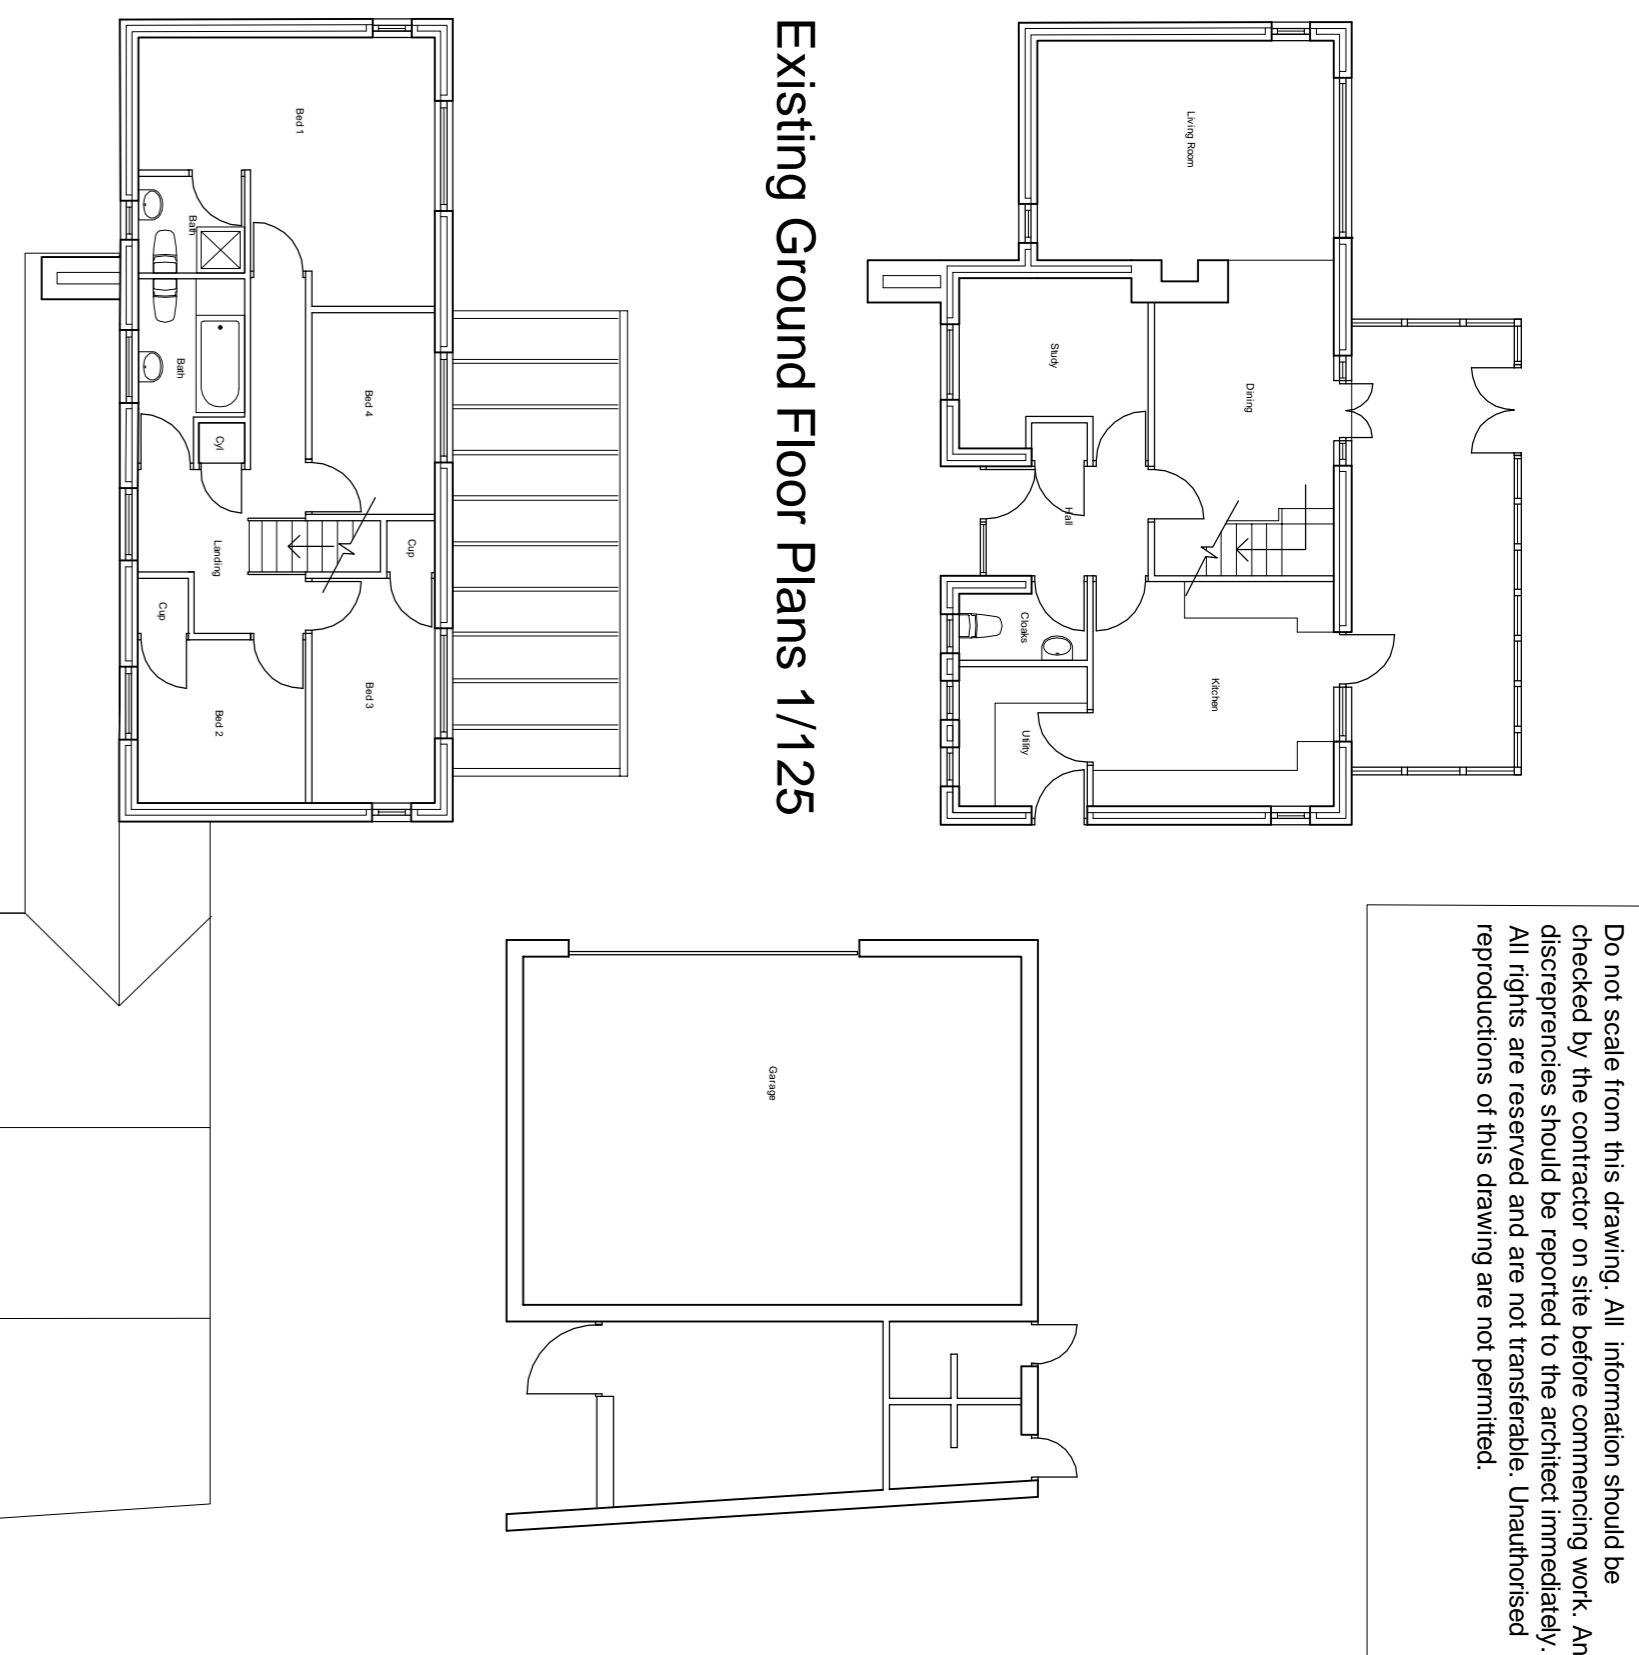


Existing Ground Floor Plans 1/125


Existing First Floor Plans 1/125

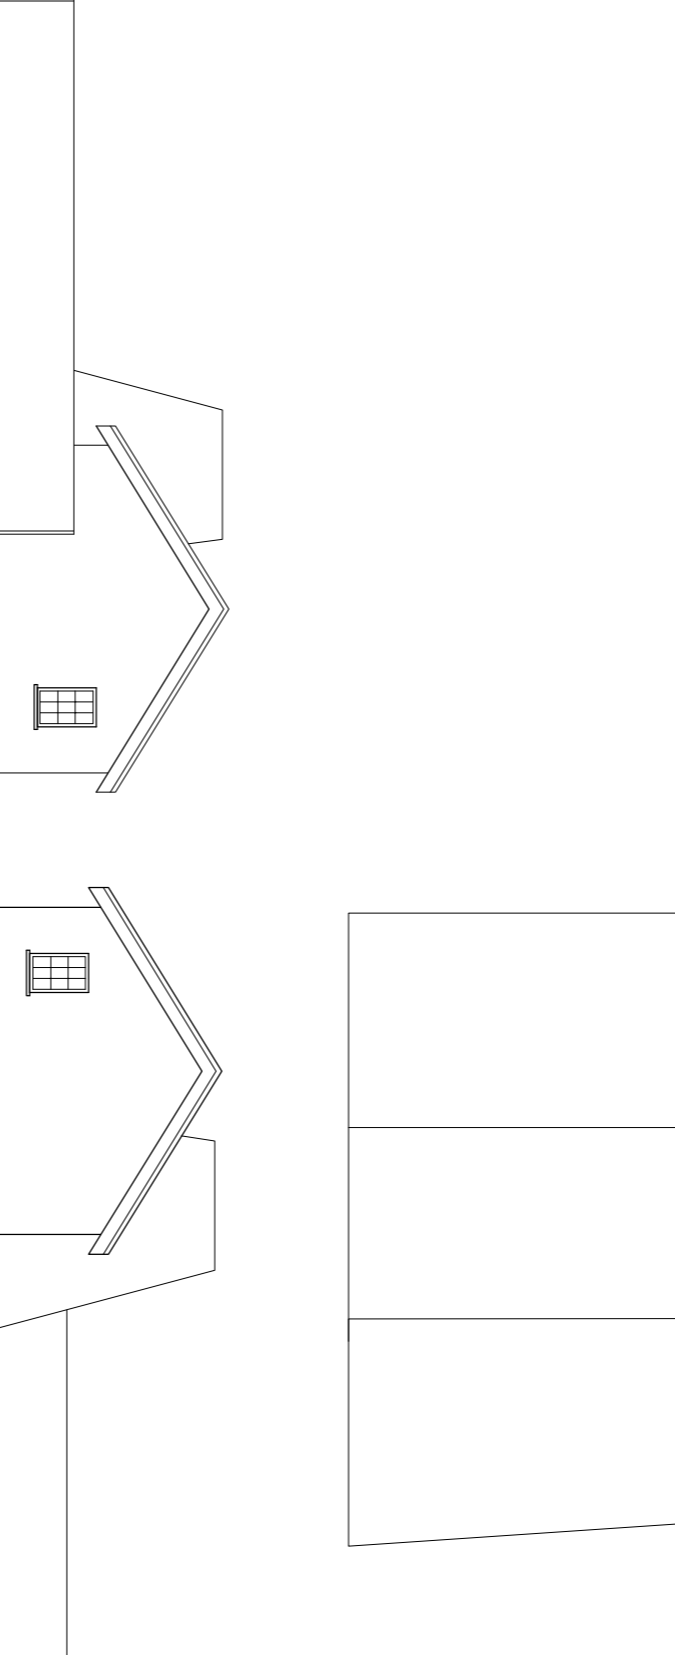


Existing Side Elevations 1/125

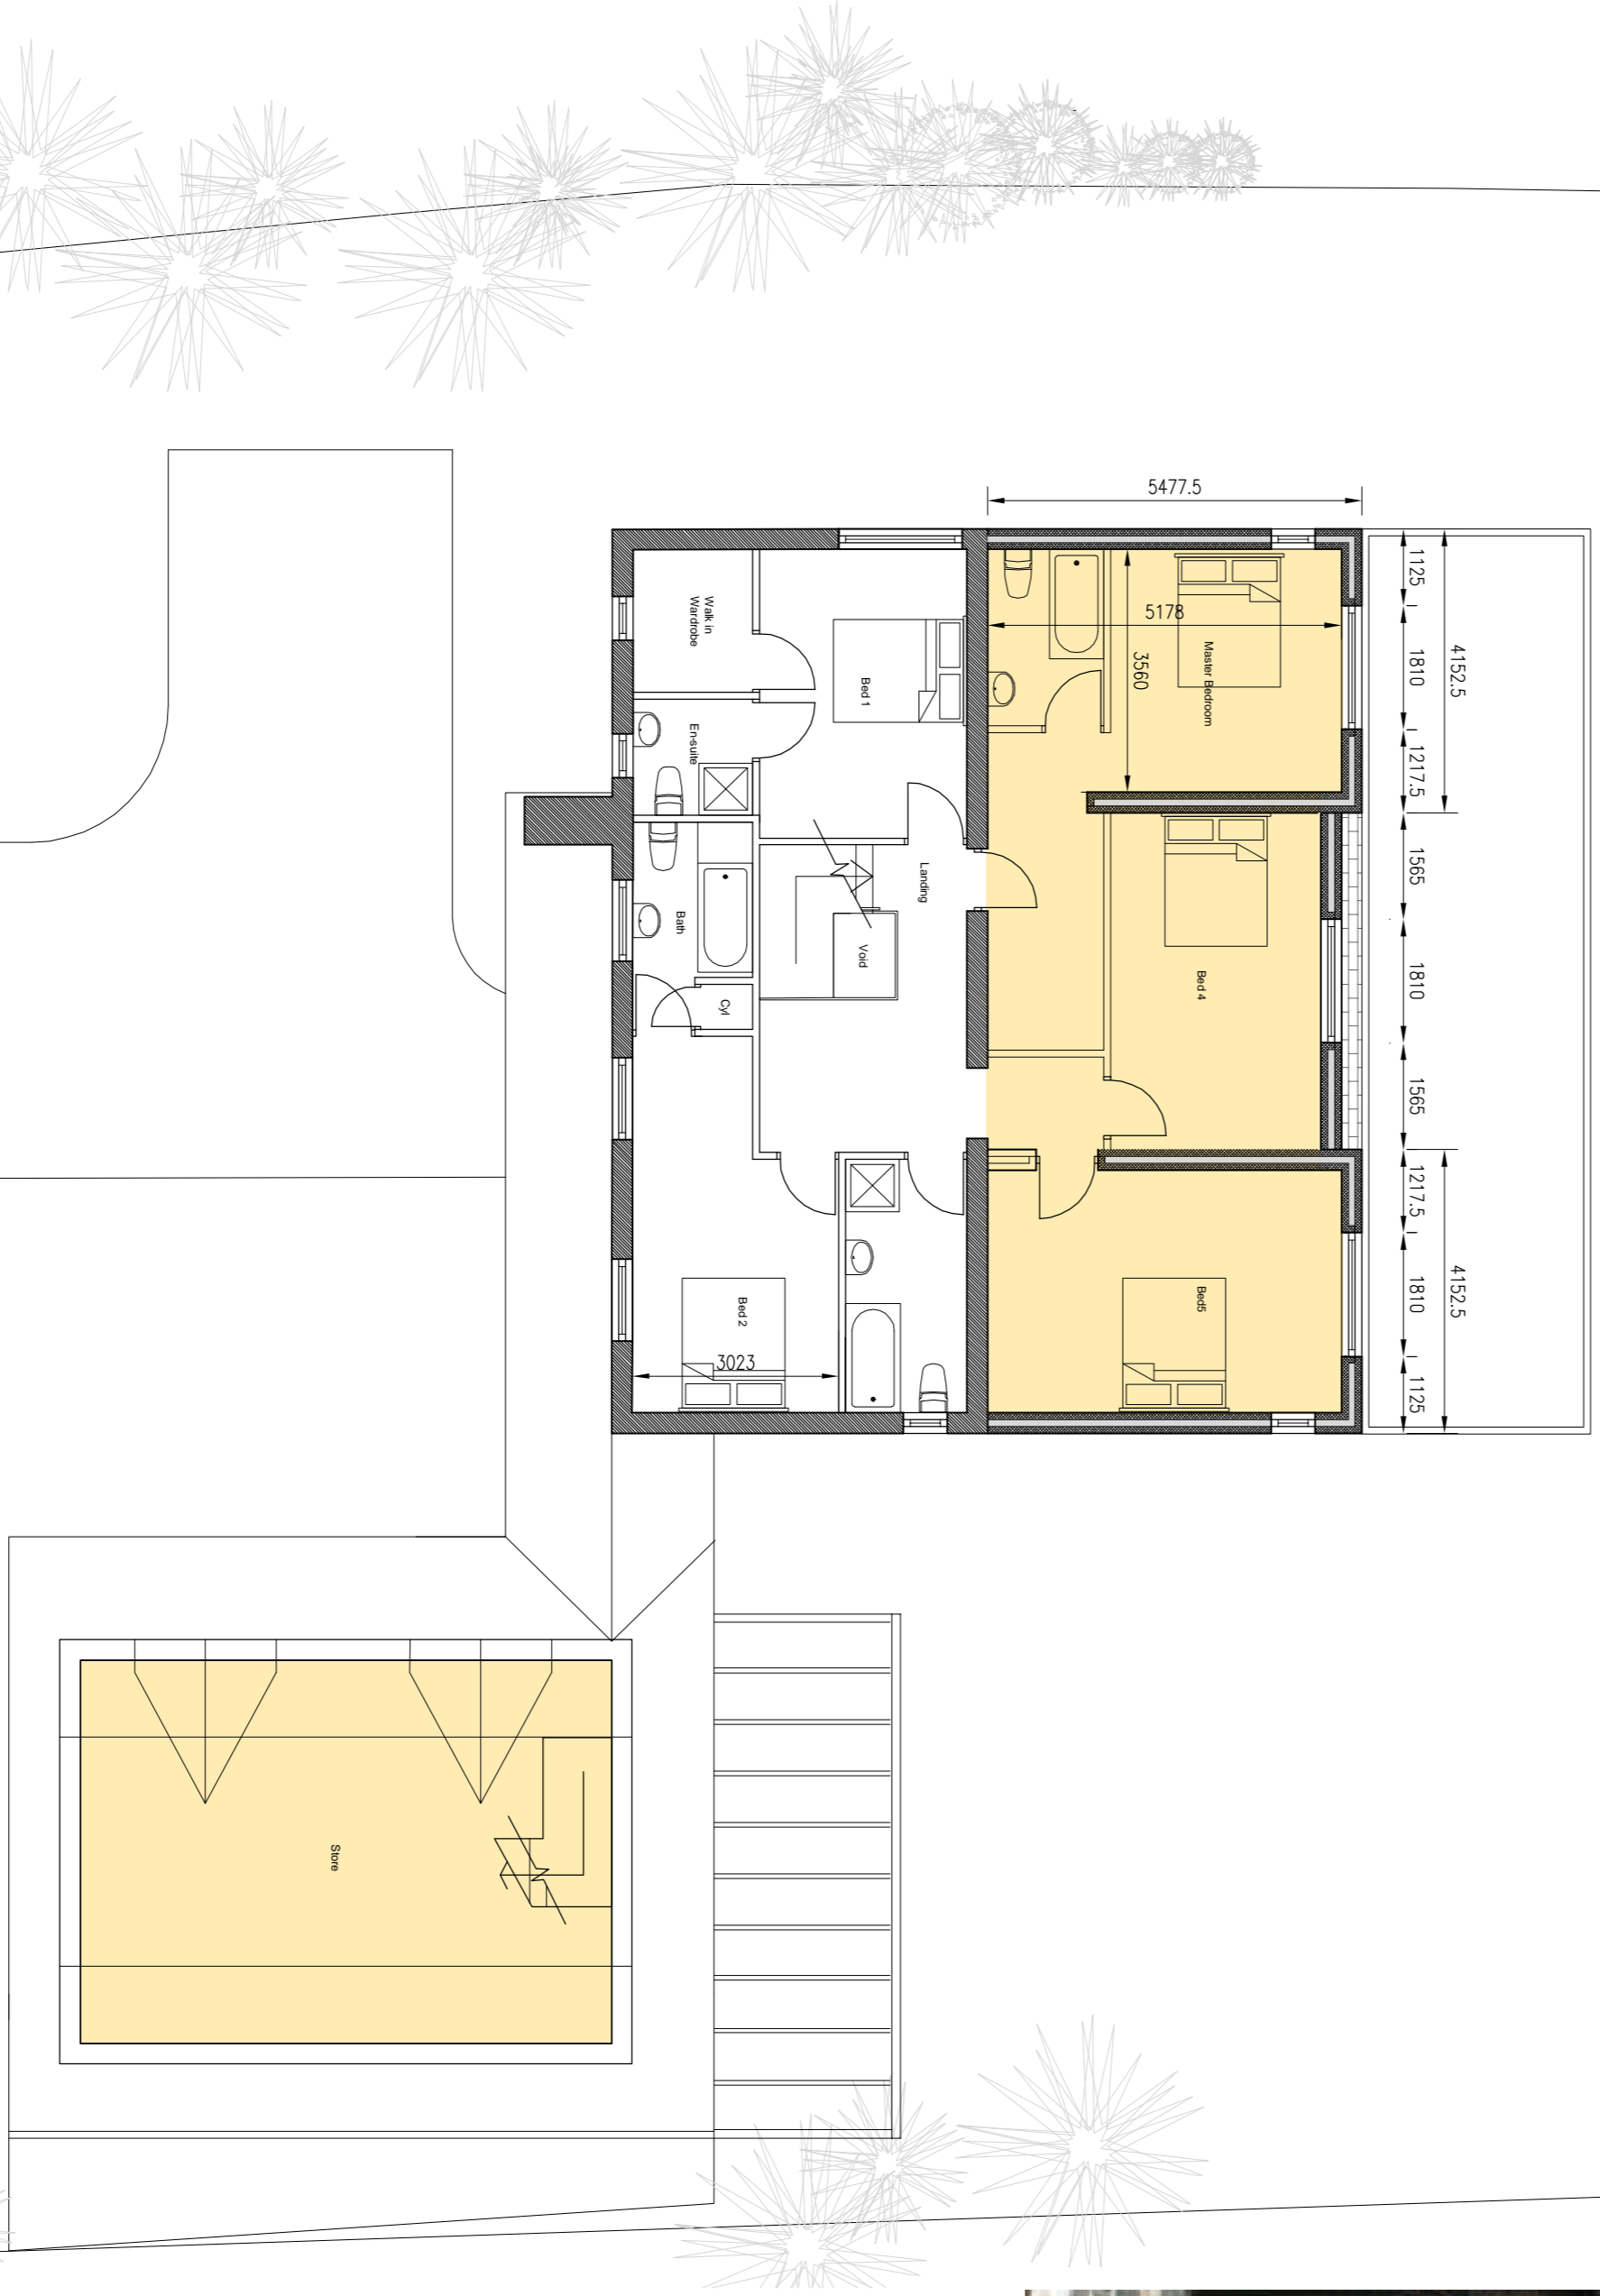

Proposed First Floor Plan

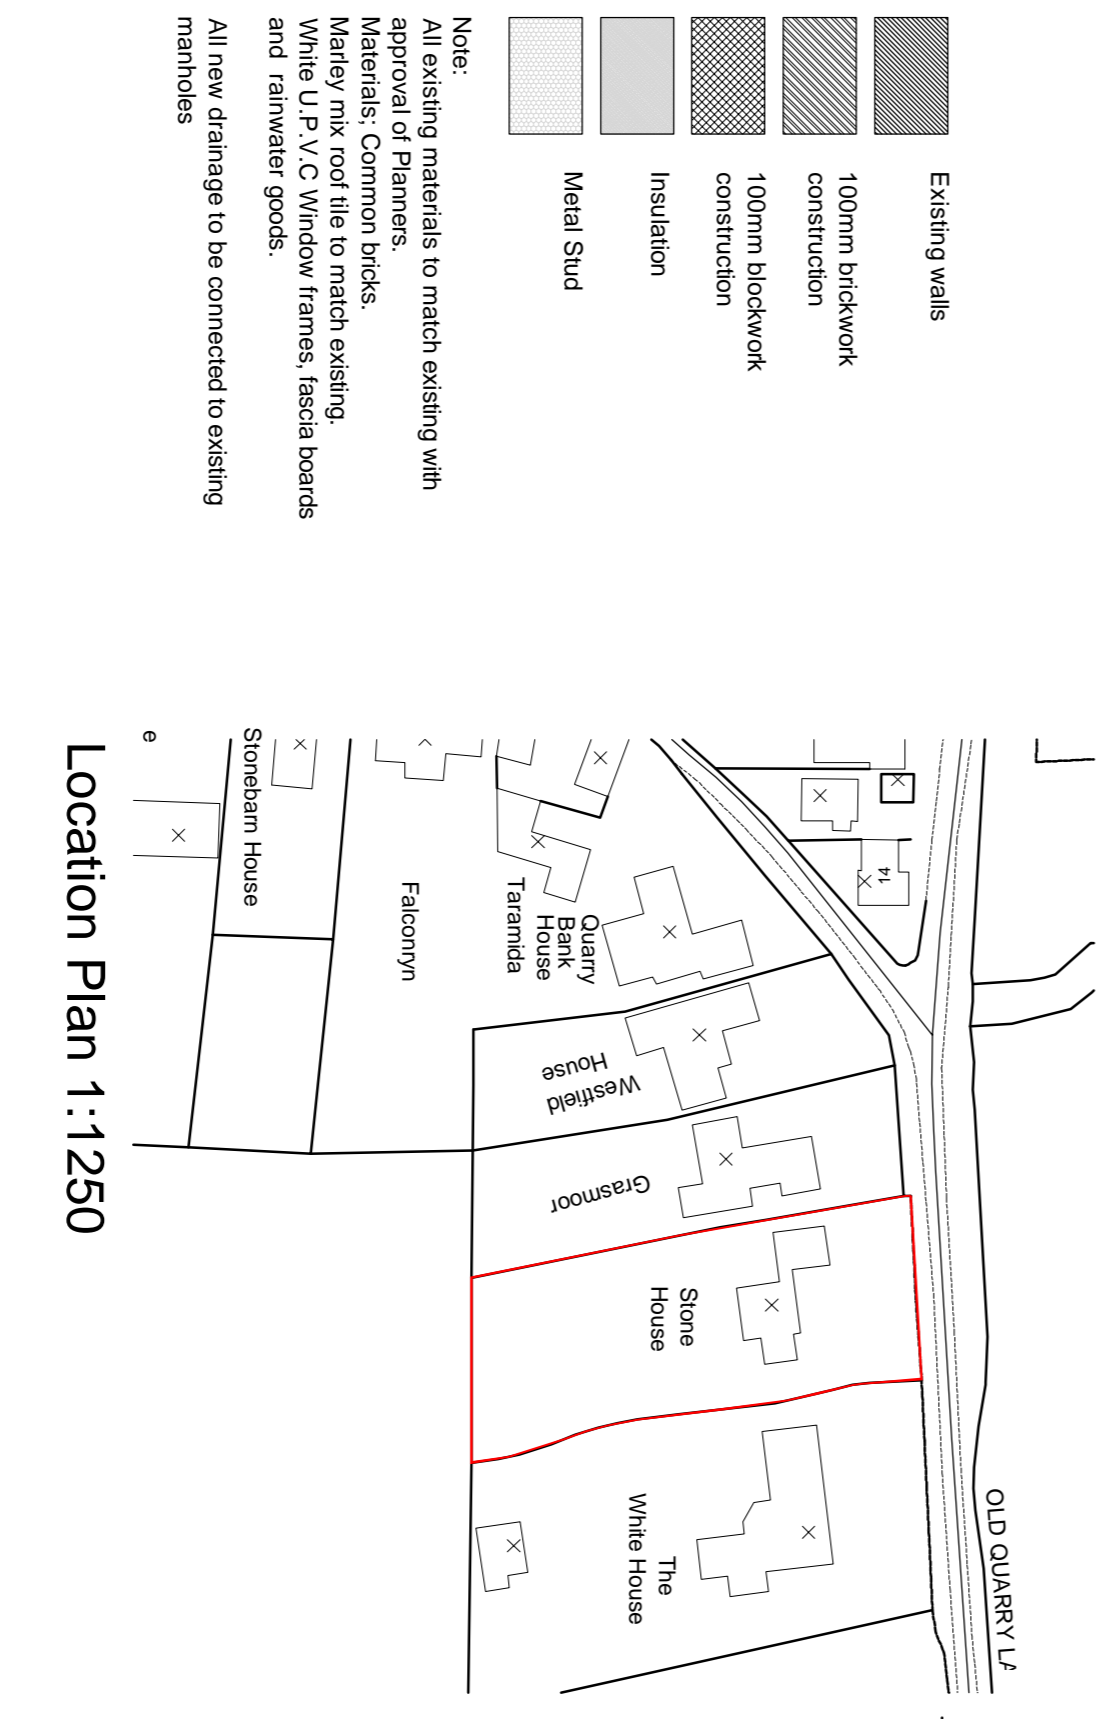

Location Plan 1:1250

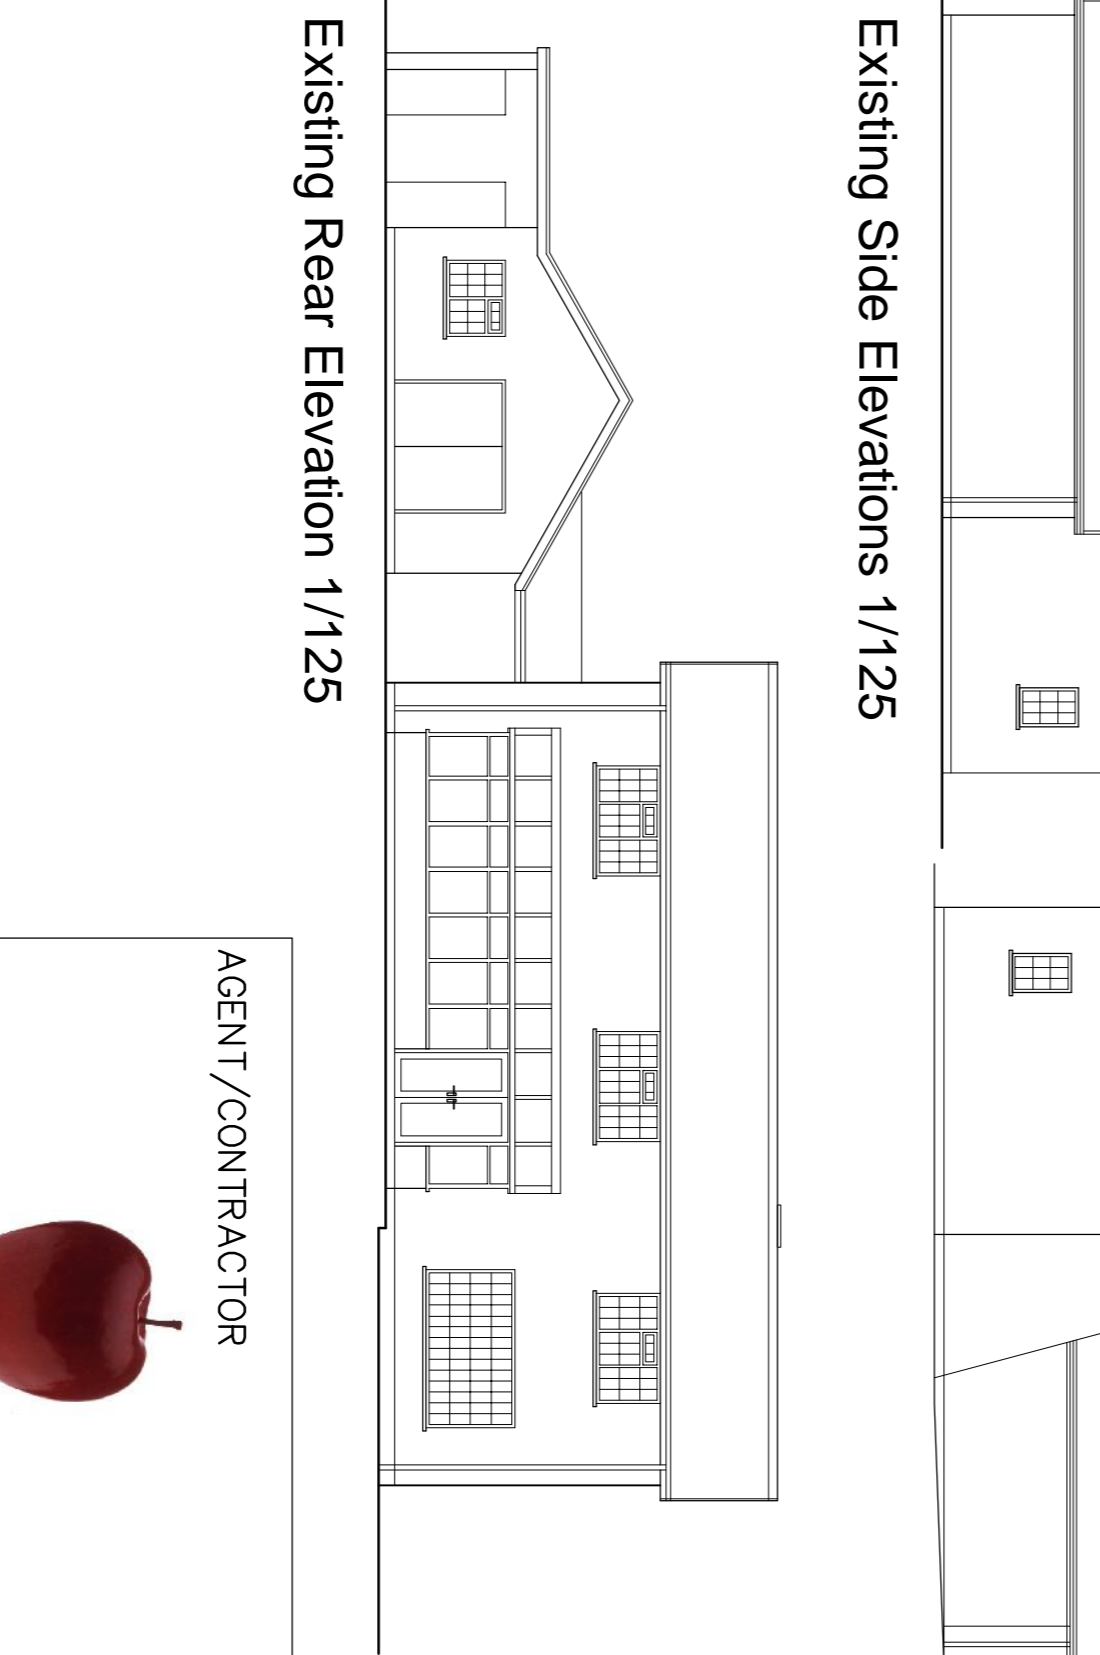


Existing Rear Elevation 1/125

- Existing walls
- 100mm brickwork construction
- 100mm blockwork construction
- Insulation
- Metal Stud


Note: All existing materials to match existing with approval of Planners.

Materials: Common bricks, Manley mix roof tile to match existing. White U.P.V.C window frames, fascia boards and rainwater goods.

All new drainage to be connected to existing manholes

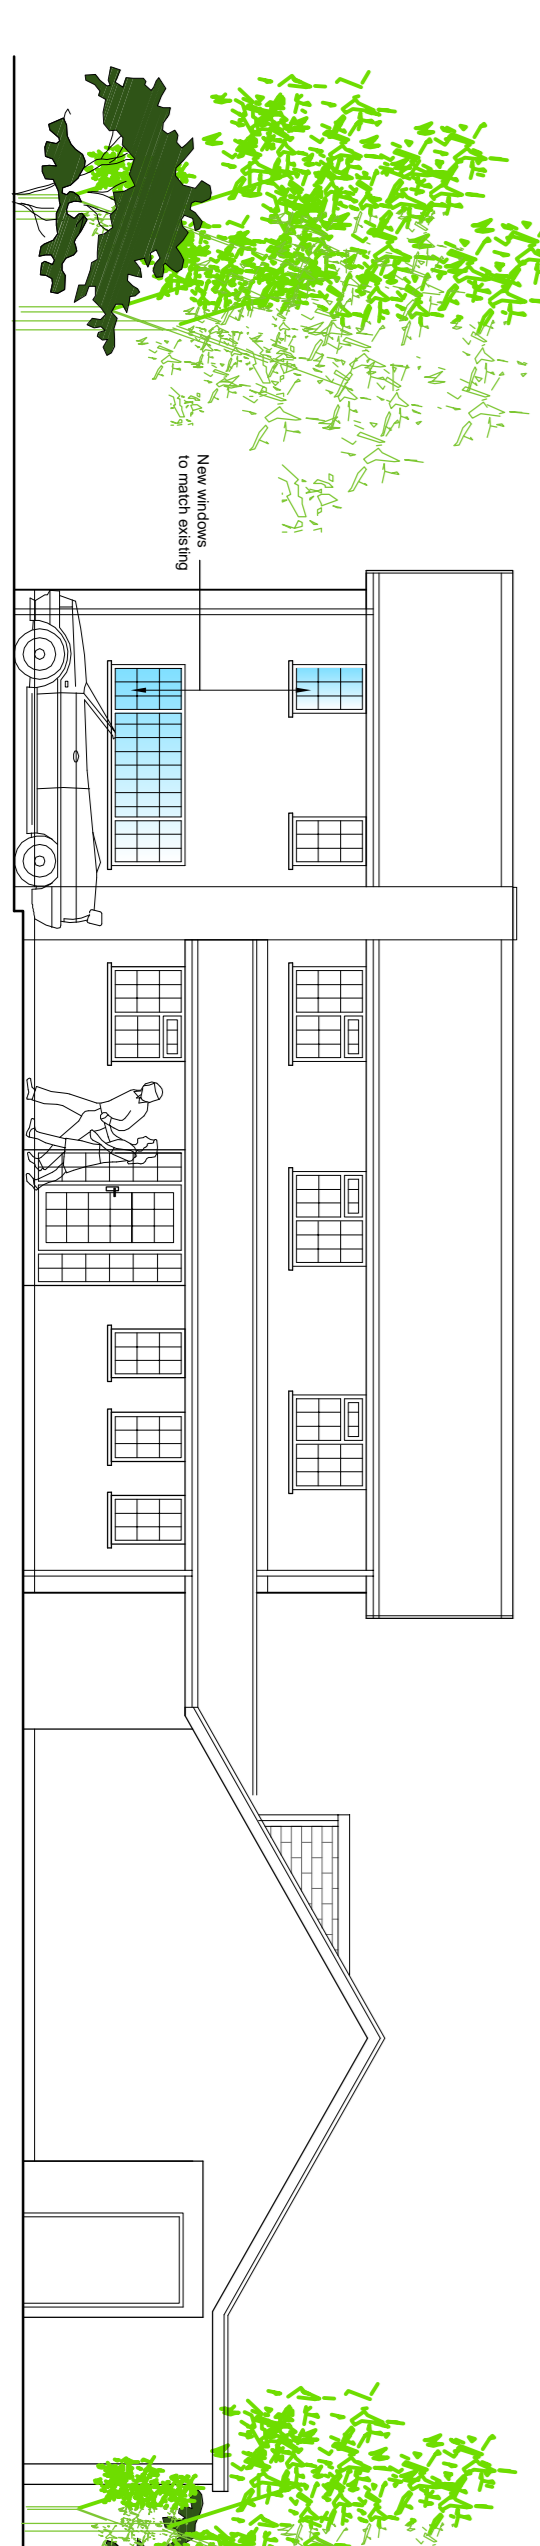

Proposed Front Elevation

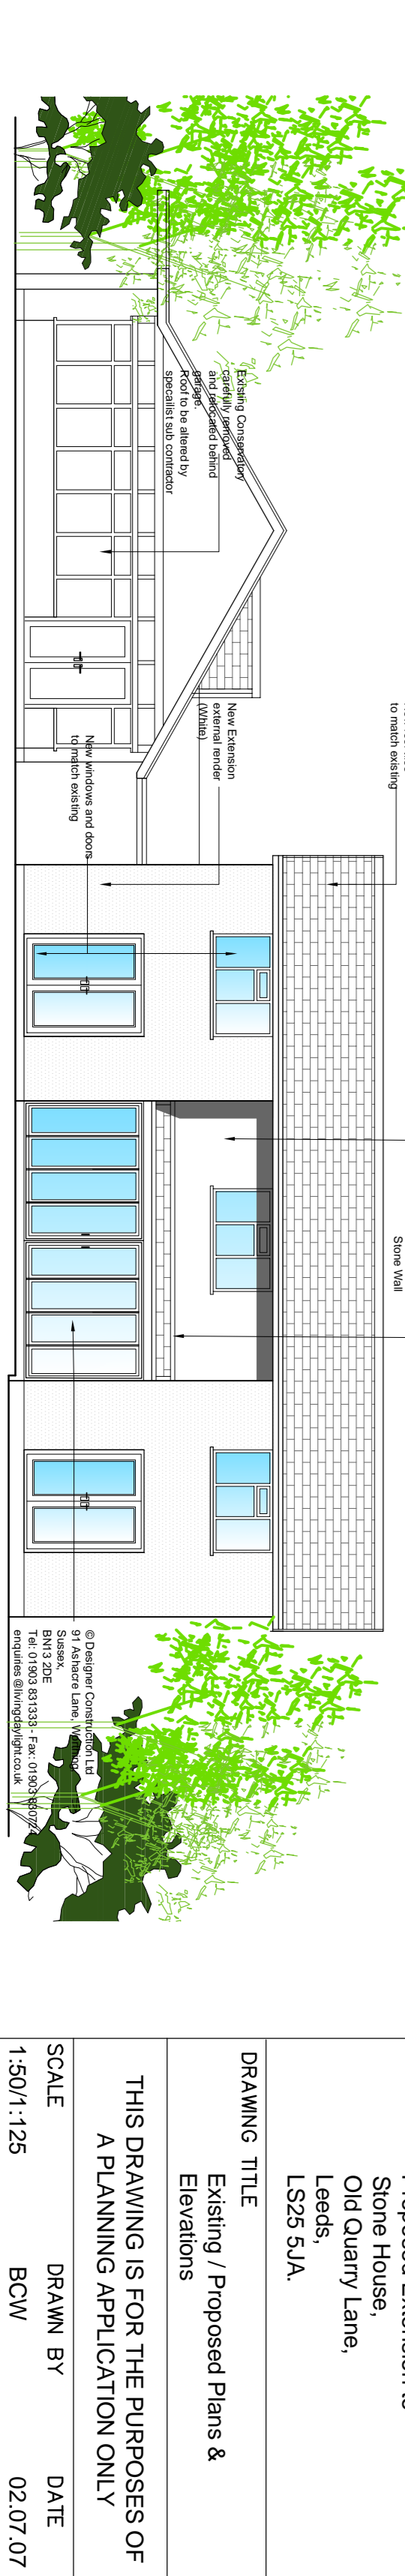

Proposed Rear Elevation

AGENT / CONTRACTOR		
PROJECT		
Proposed Extension to Stone House, Old Quarry Lane, Leeds, LS25 5JA.		
DRAWING TITLE		
Existing / Proposed Plans & Elevations		
THIS DRAWING IS FOR THE PURPOSES OF A PLANNING APPLICATION ONLY		
SCALE	DRAWN BY	DATE
1:50/1:125	BCW	02.07.07
DRAWING NUMBER	REVISION	
(2-) 101	B	