




Proposed Rear Elevation
1:100

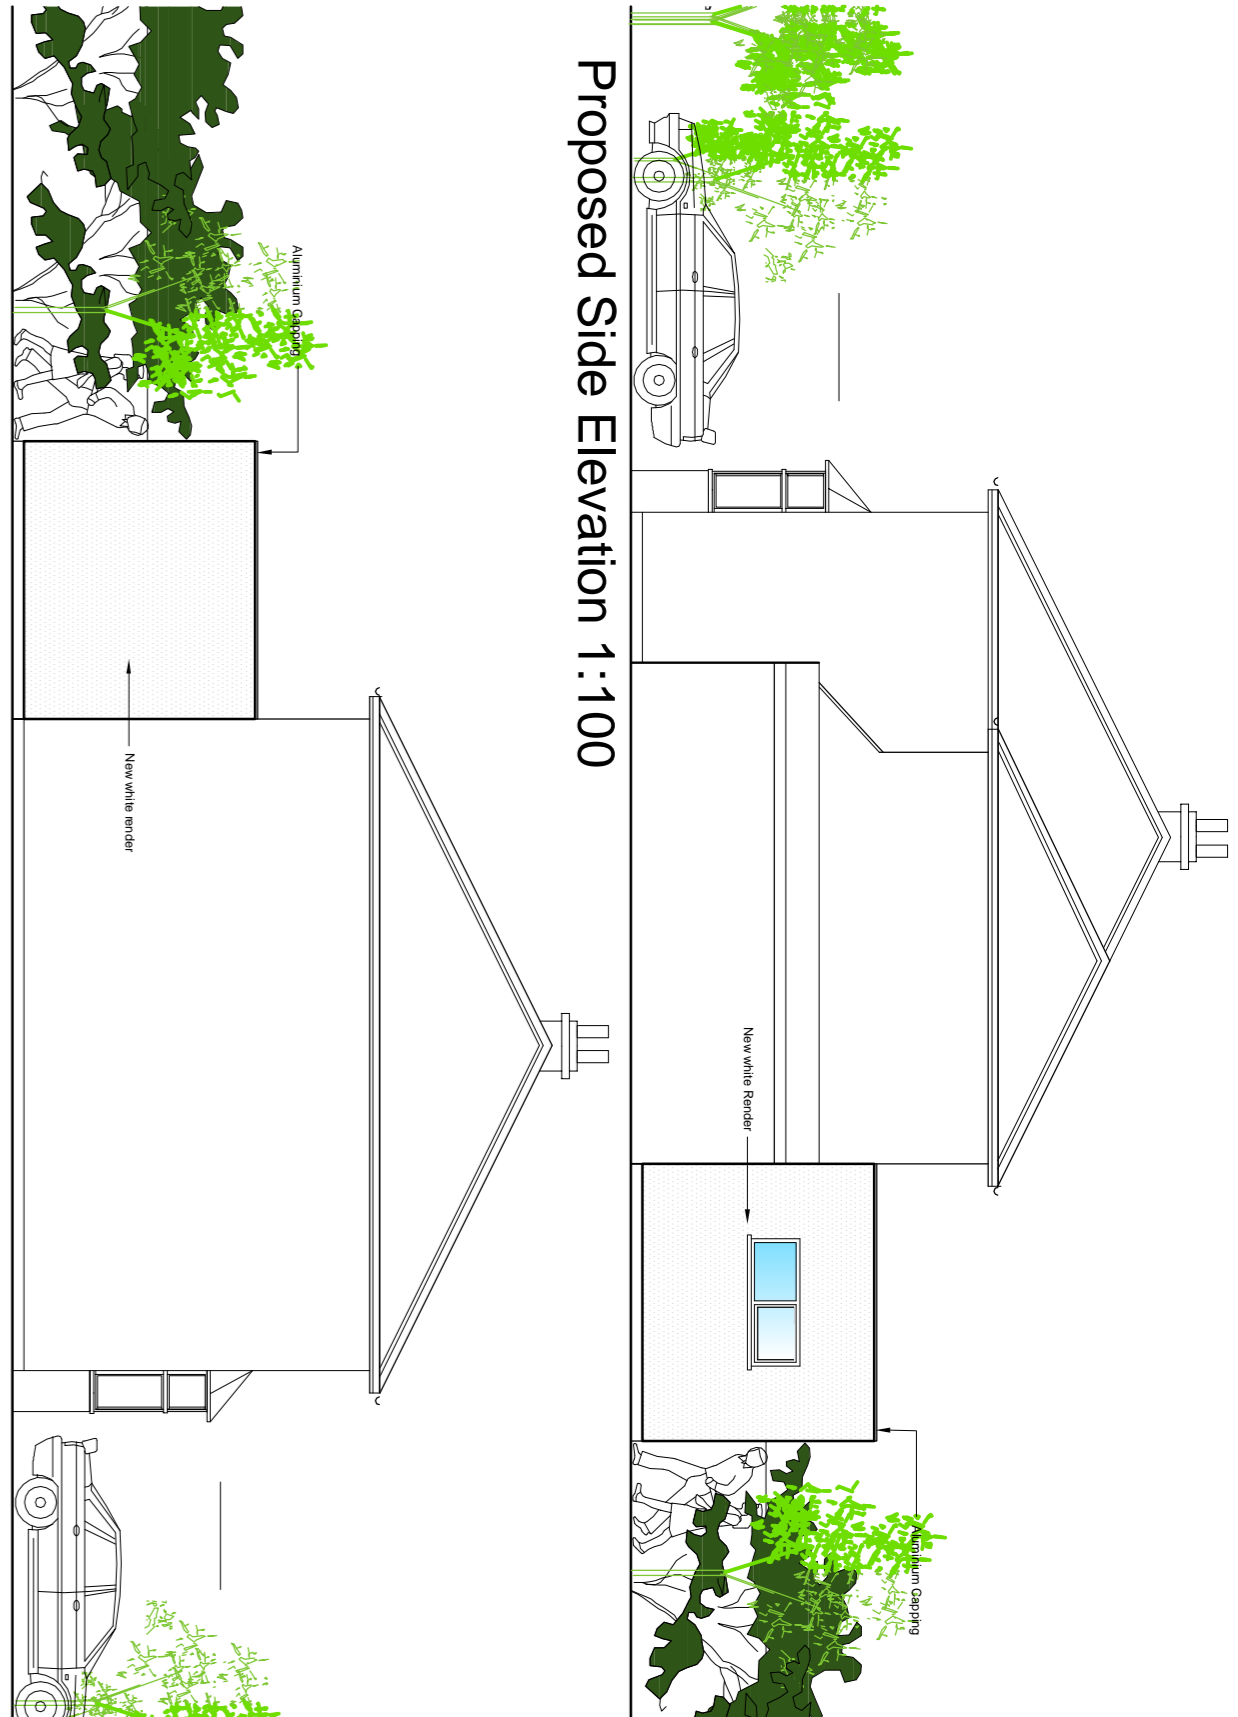


Proposed Side Elevation 1:100

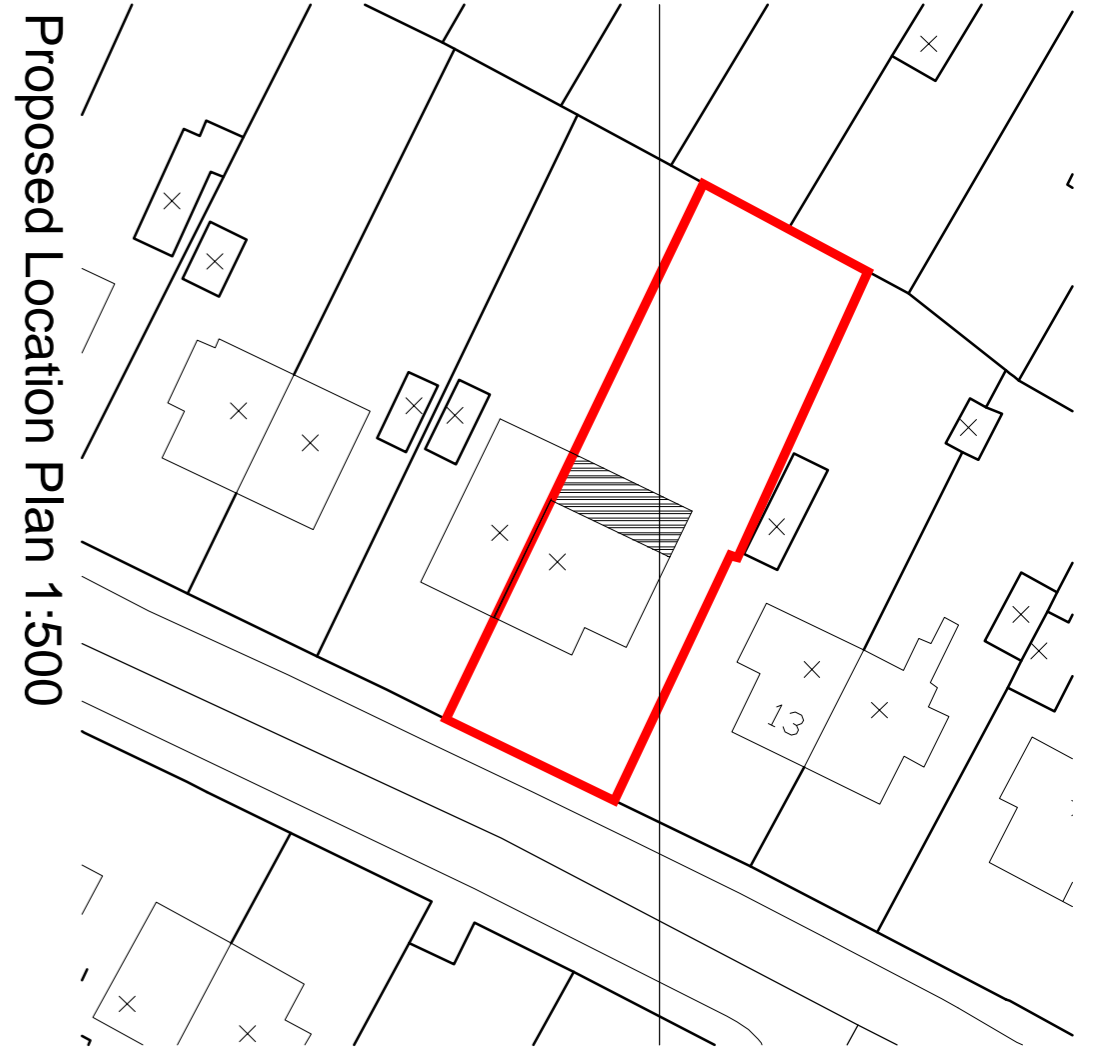


Proposed Location Plan 1:500

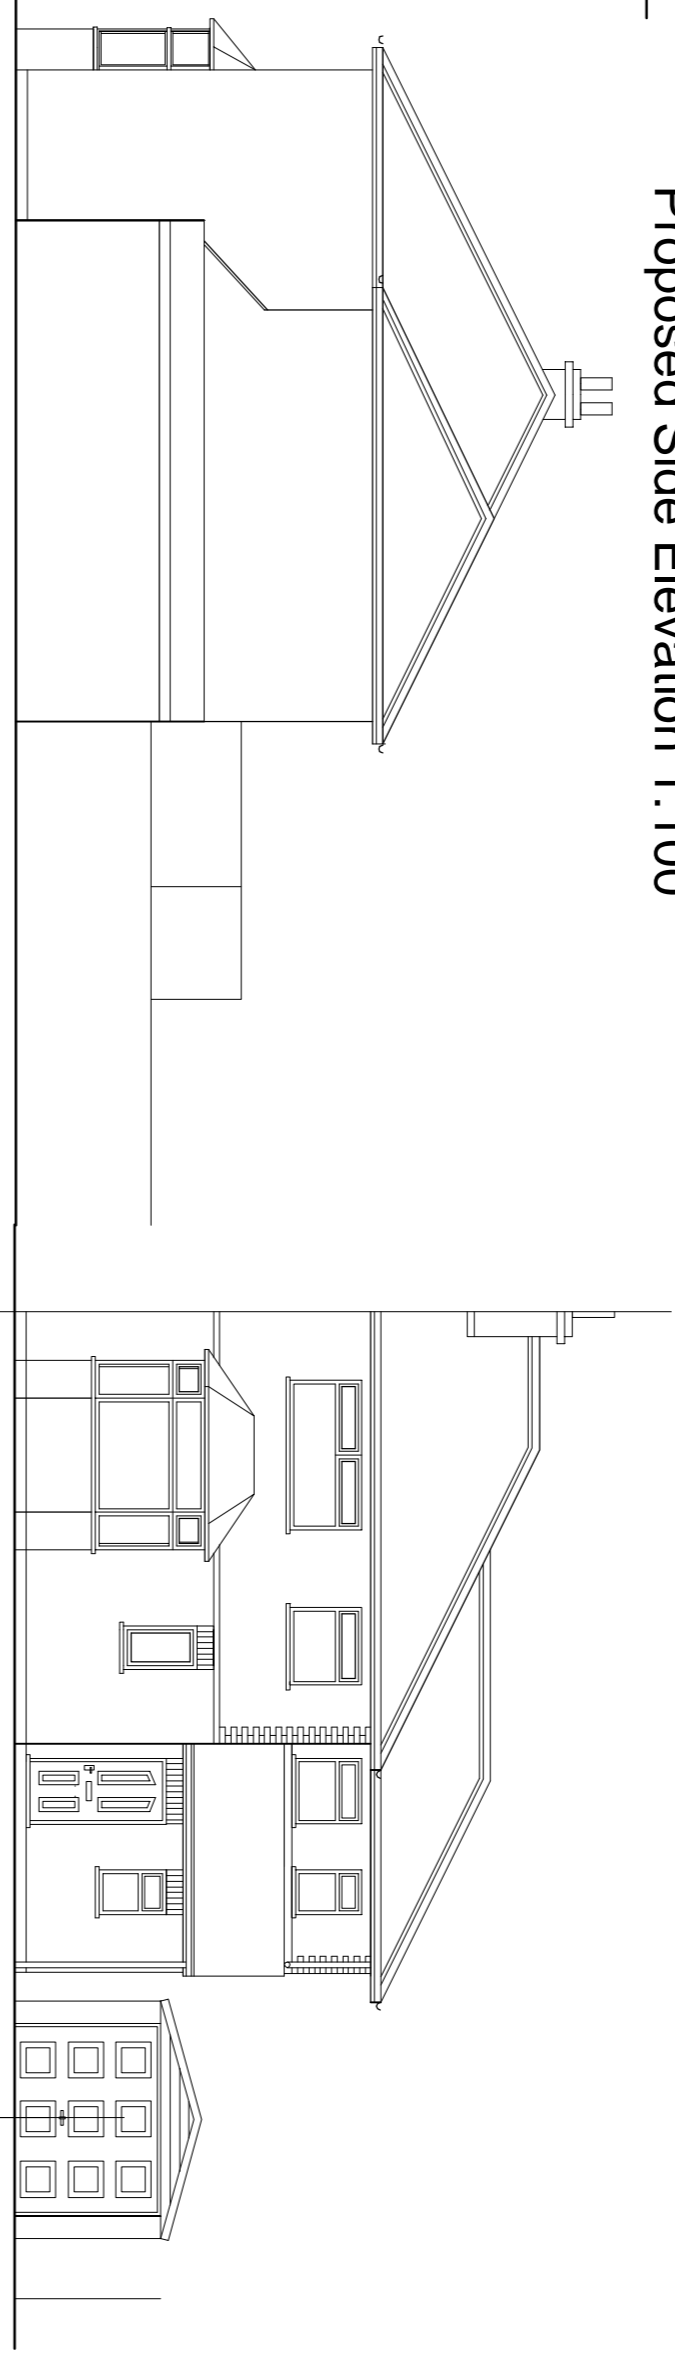

Existing Side Elevation 1:100

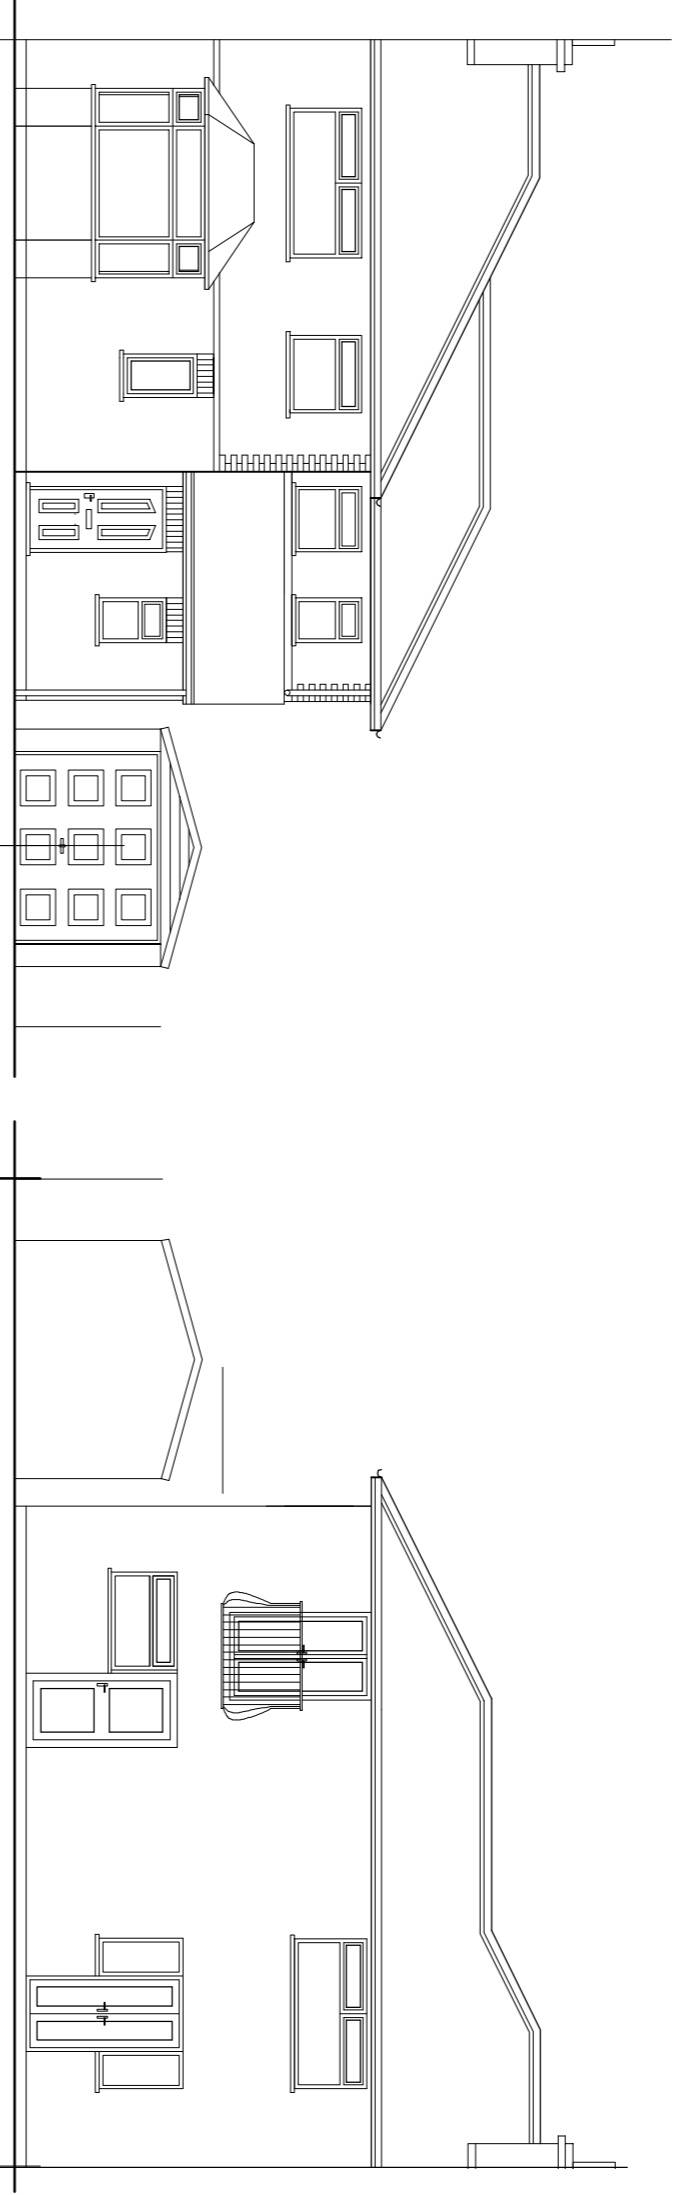


Existing Front Elevation 1:100

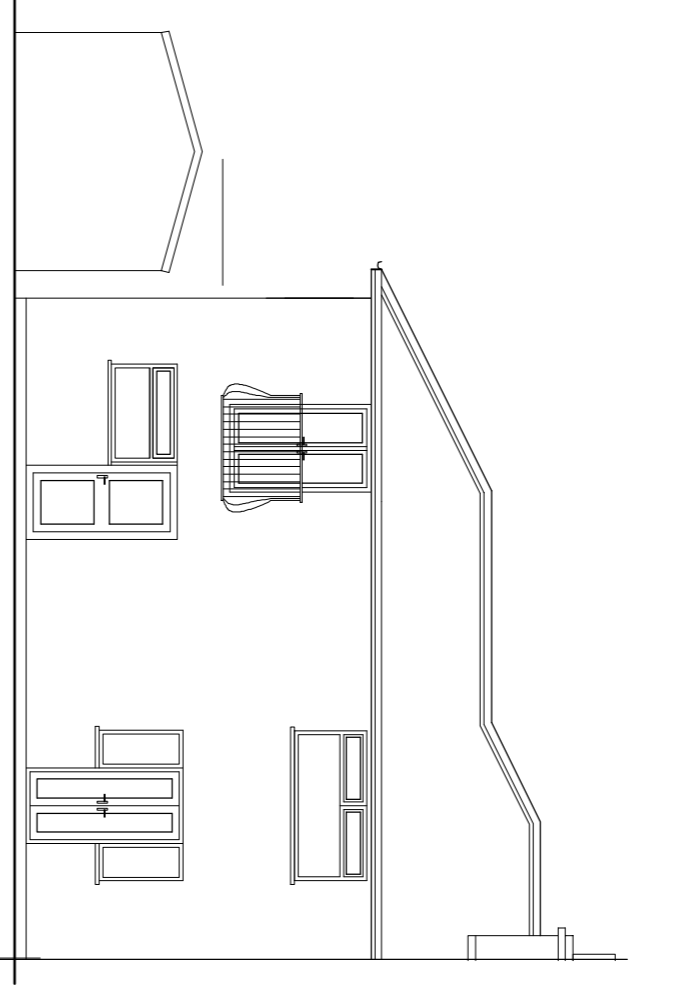

Existing Rear Elevation 1:100

- Existing walls
- 100mm brickwork construction
- 100mm blockwork construction
- Insulation
- Metal Stud

Note: All existing materials to match existing with approval of Materials: Common bricks, Mortar: mix roof tile to match existing. UP-V.C. Window frames, Fridge: stainless steel - remaster goods. All new drainage to be connected to existing manholes

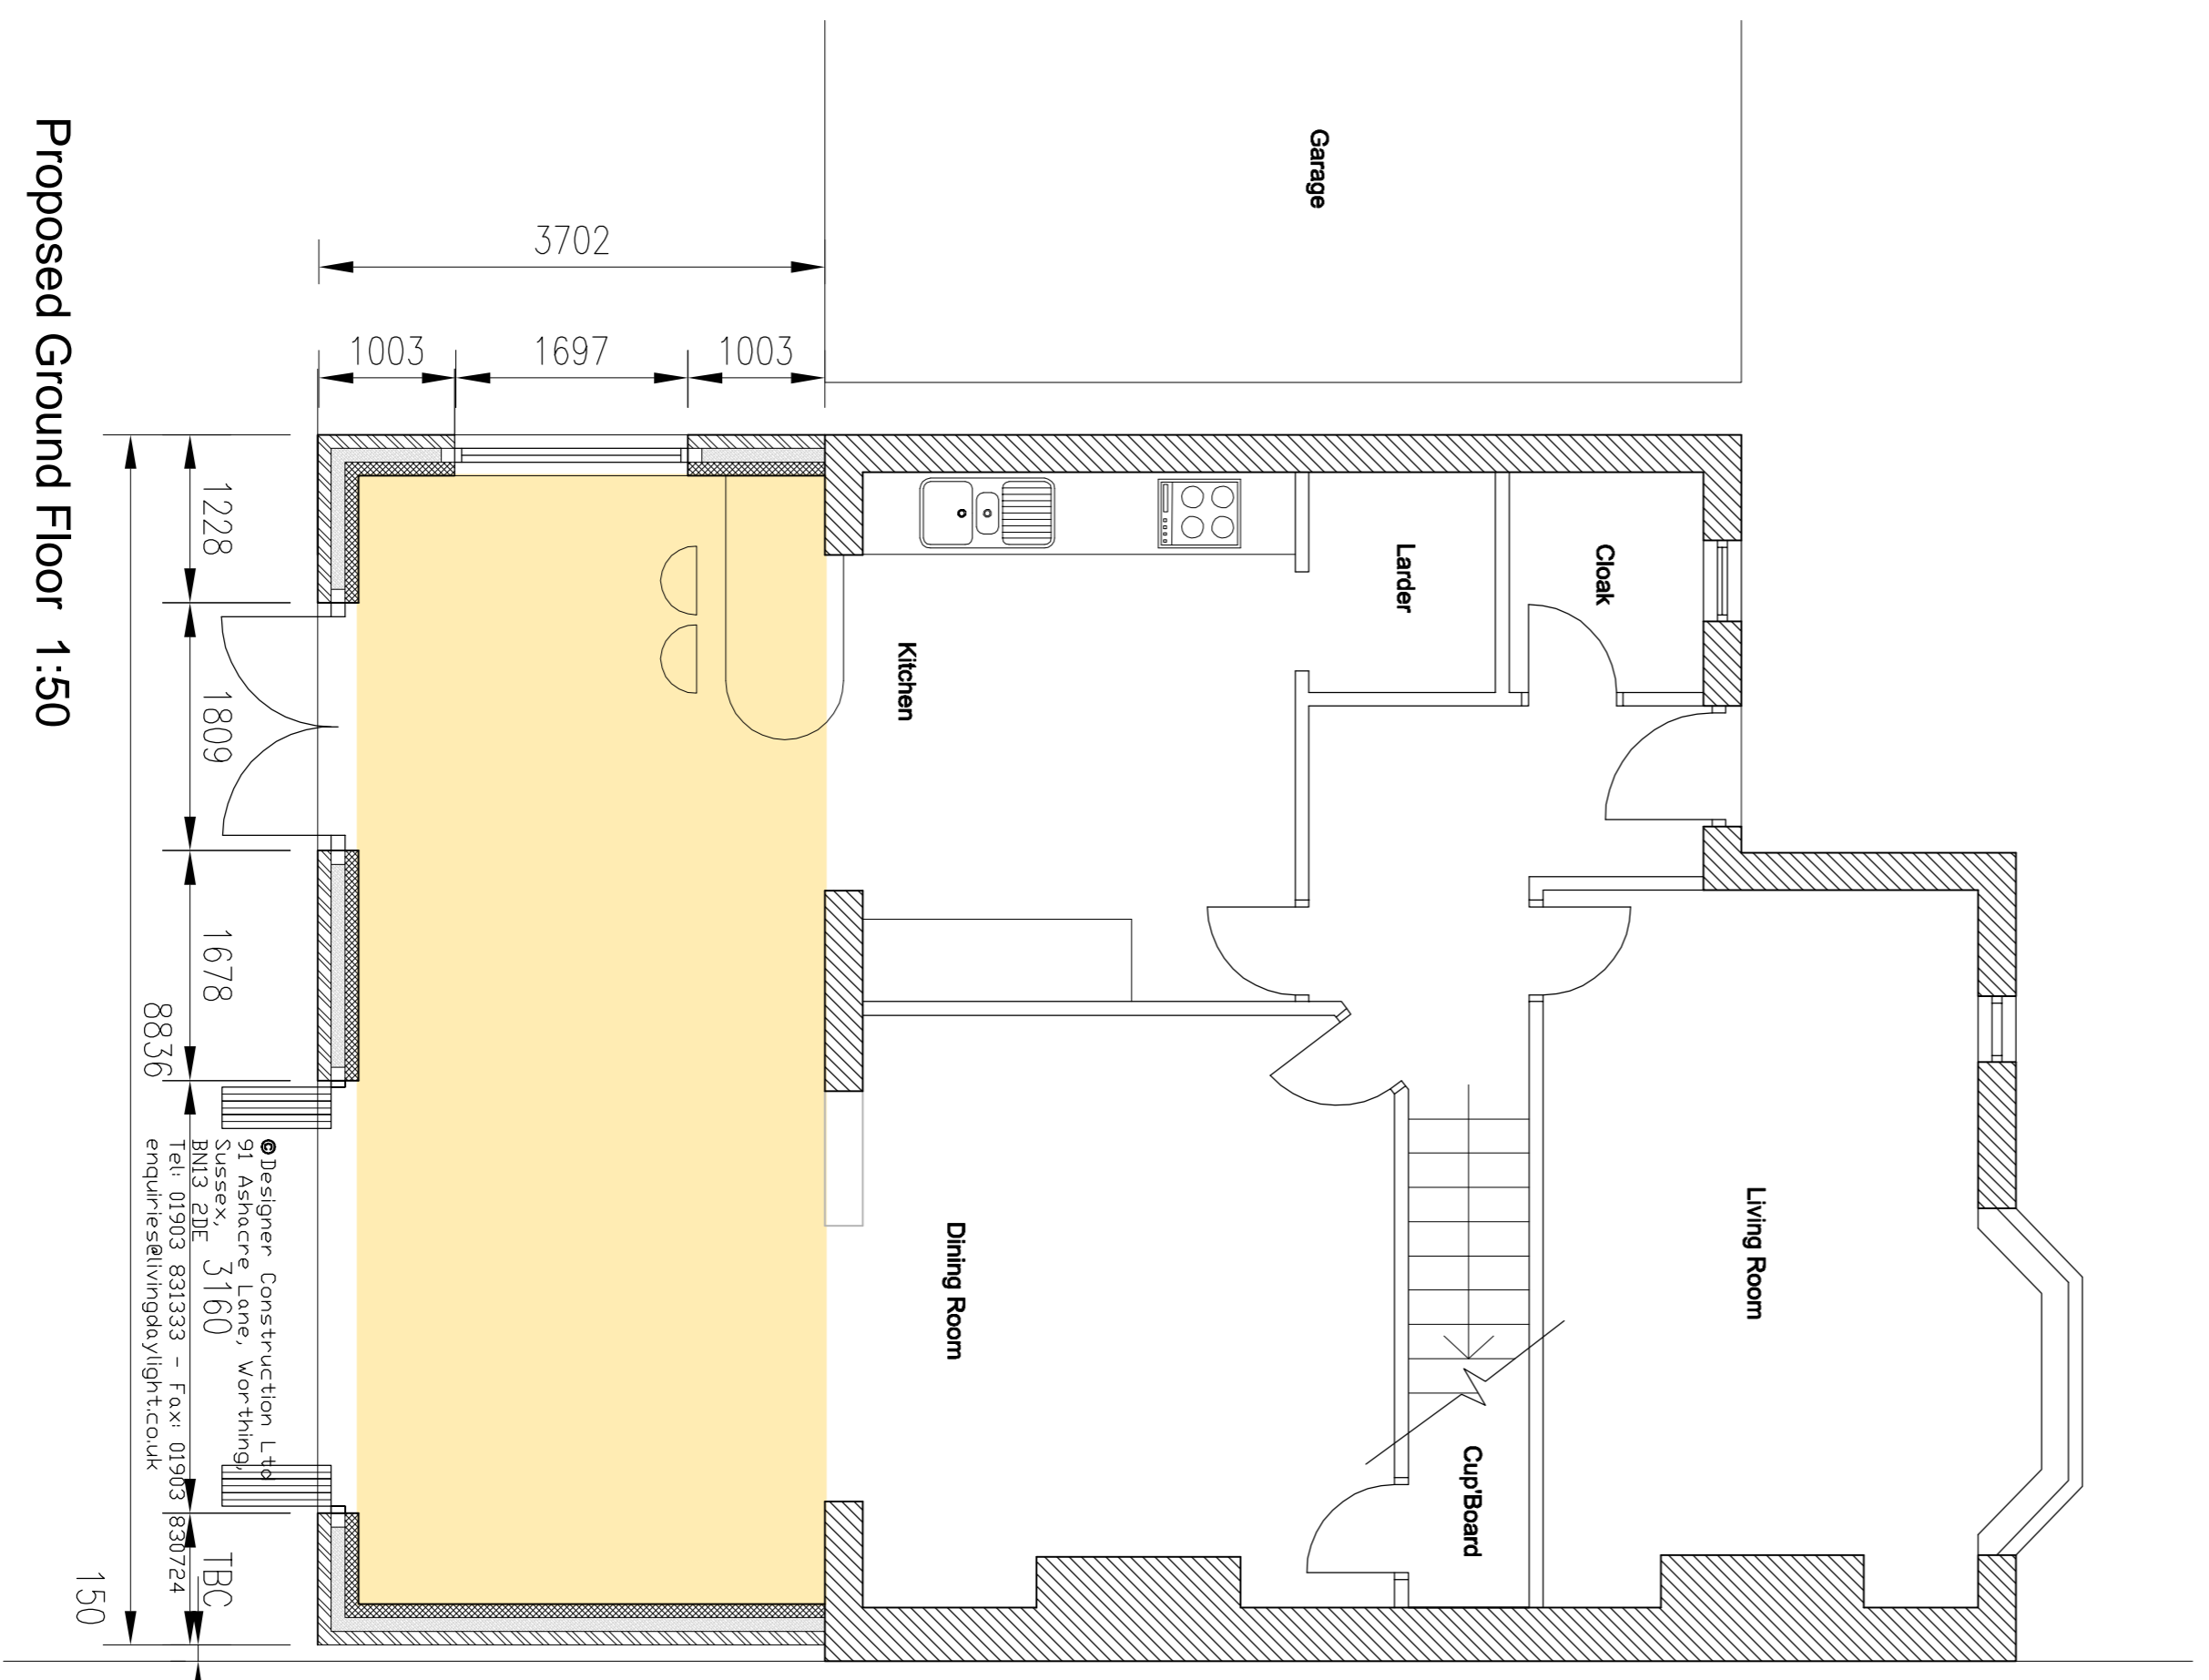


Proposed Ground Floor 1:50



Existing Location Plan 1:1000



Precedences

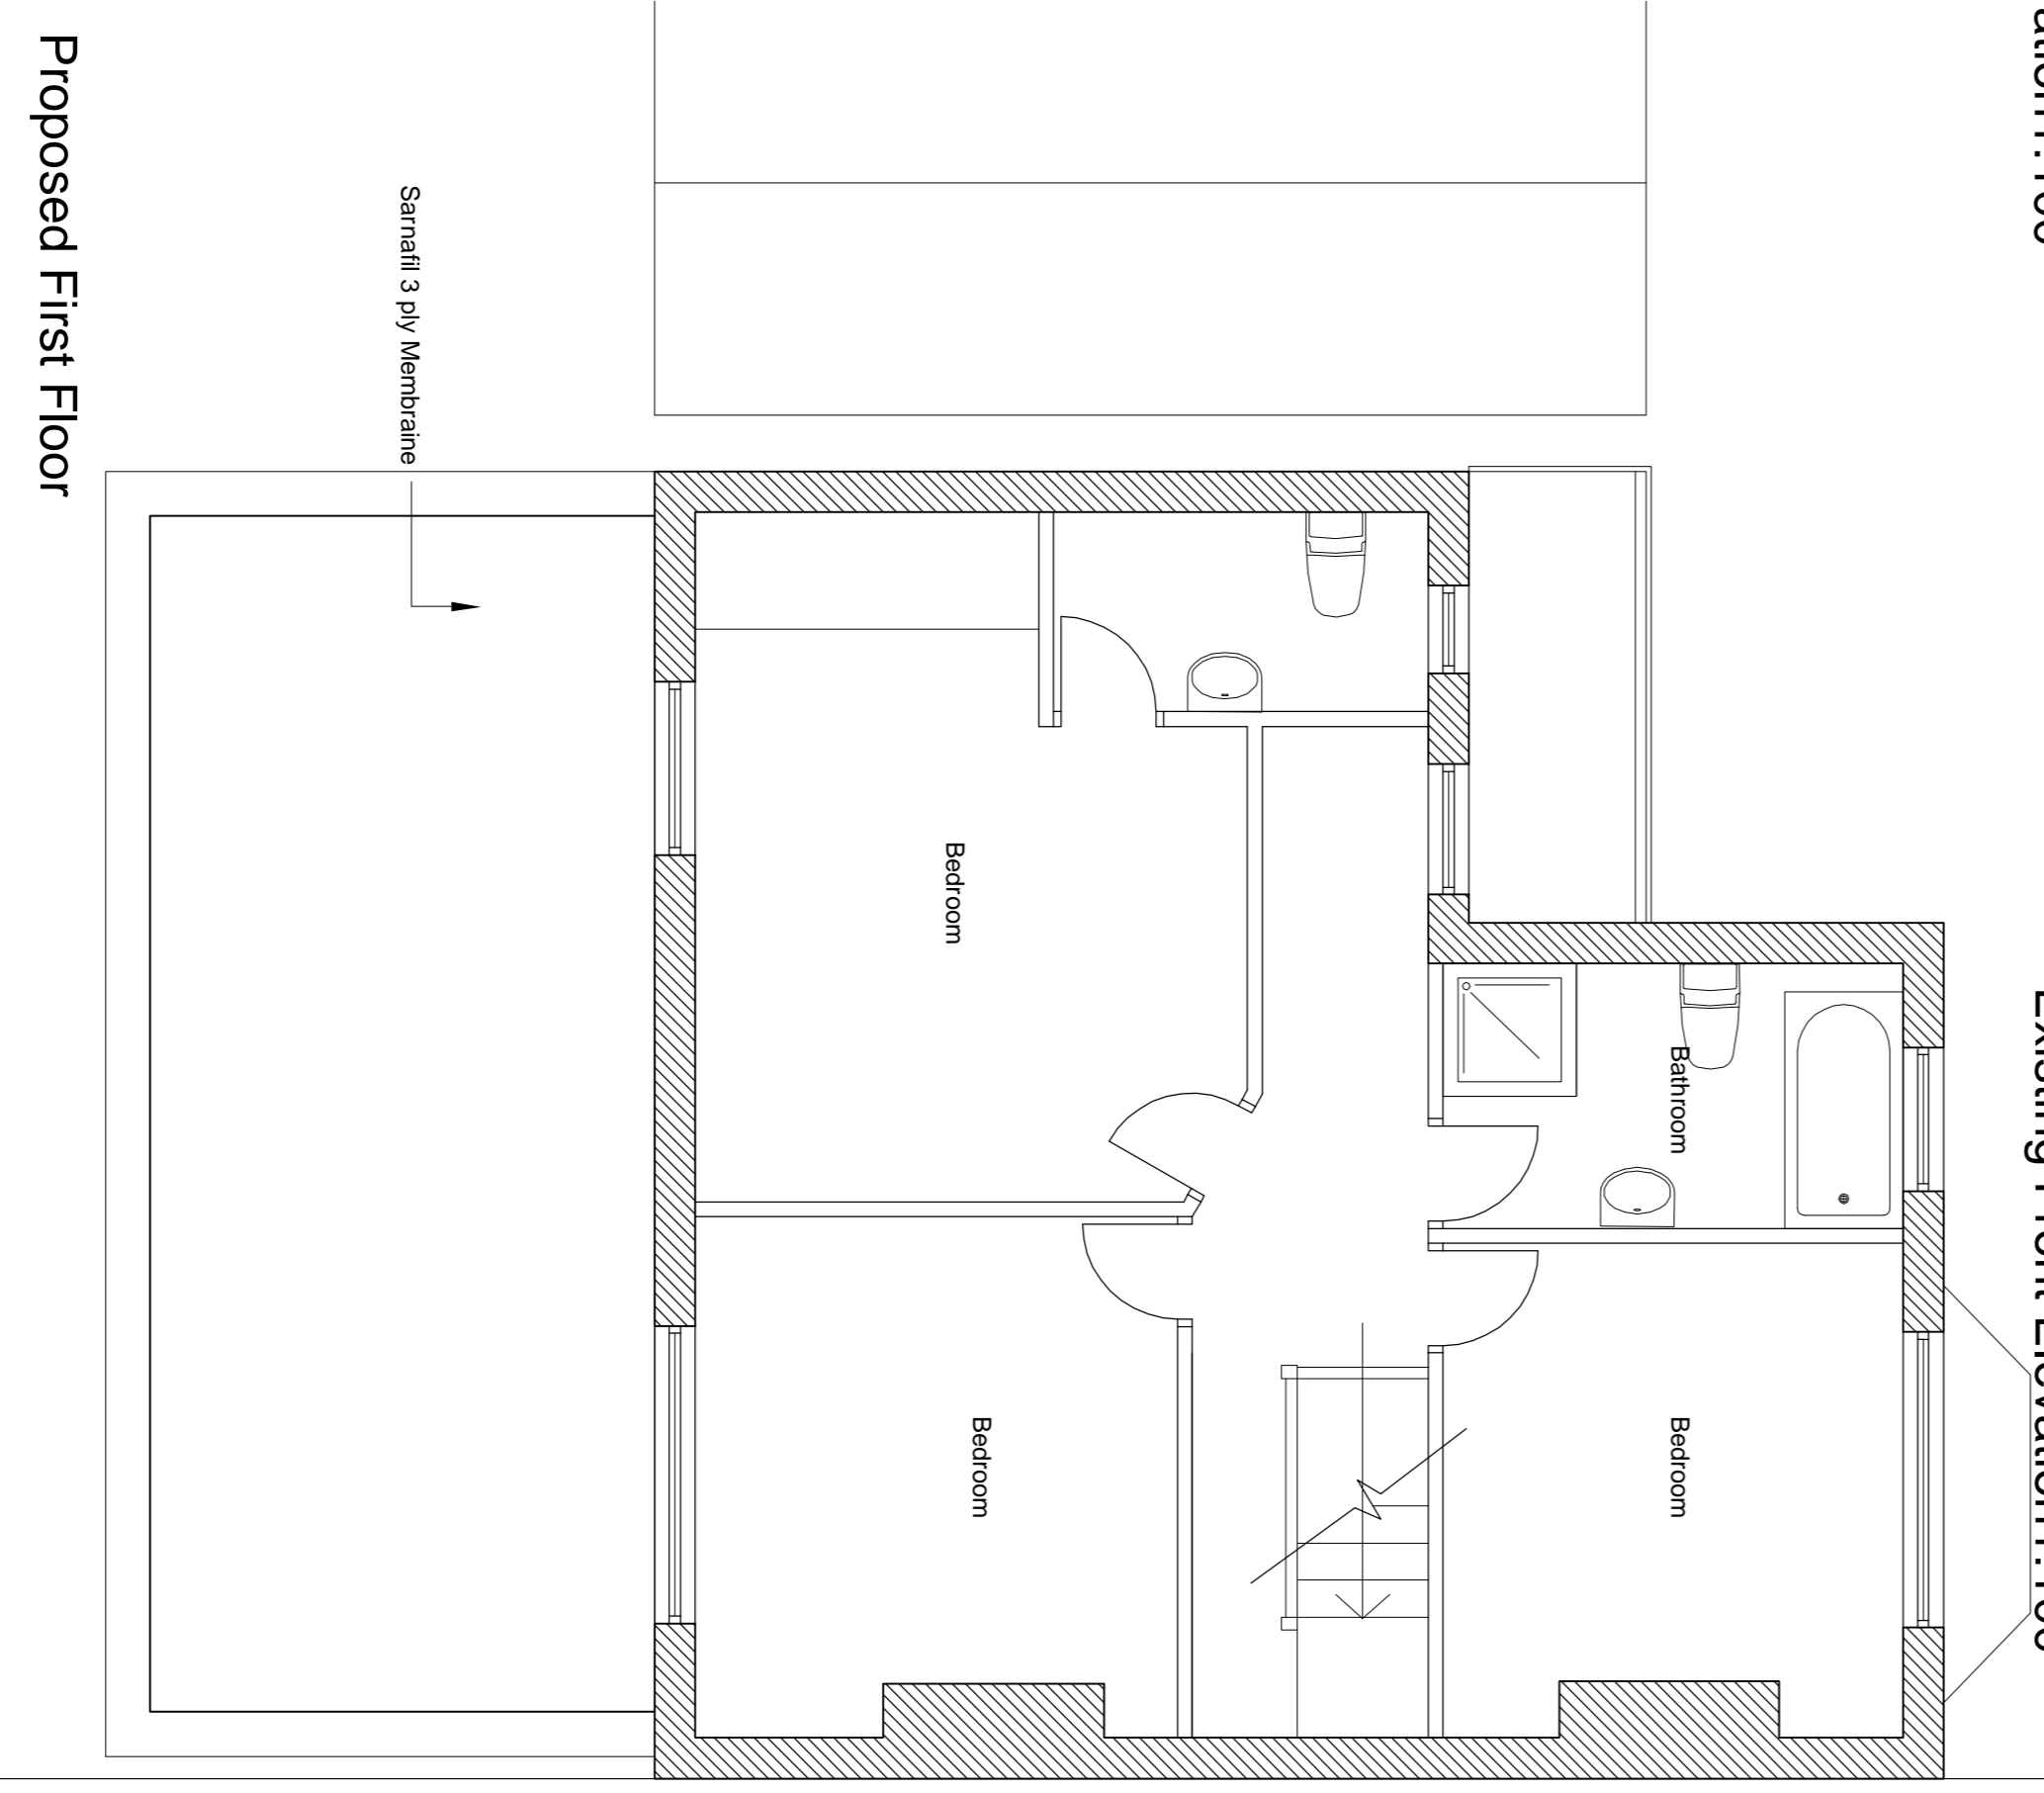

Proposed First Floor



Existing Ground Floor 1:100

Existing First Floor

