




Proposed Front Elevation

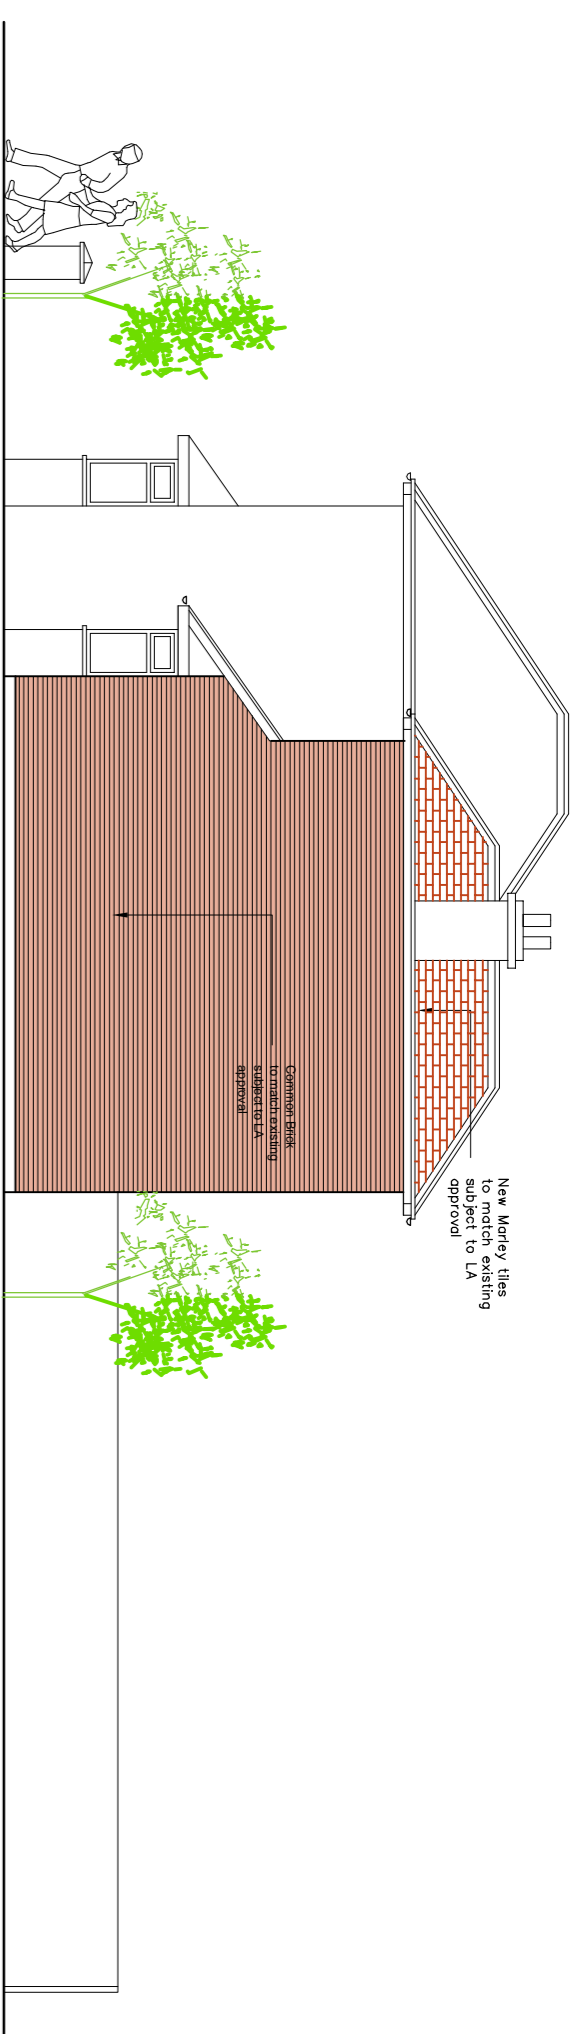

Proposed Side Elevation 1:100

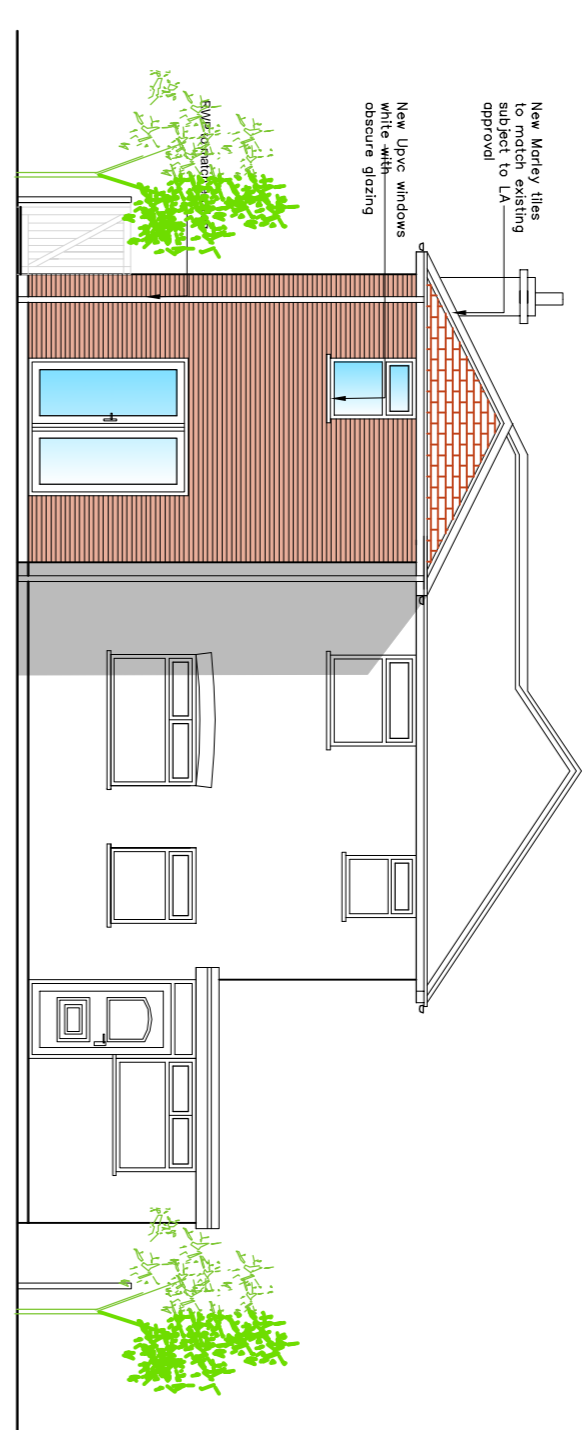

Proposed Rear Elevation 1:100

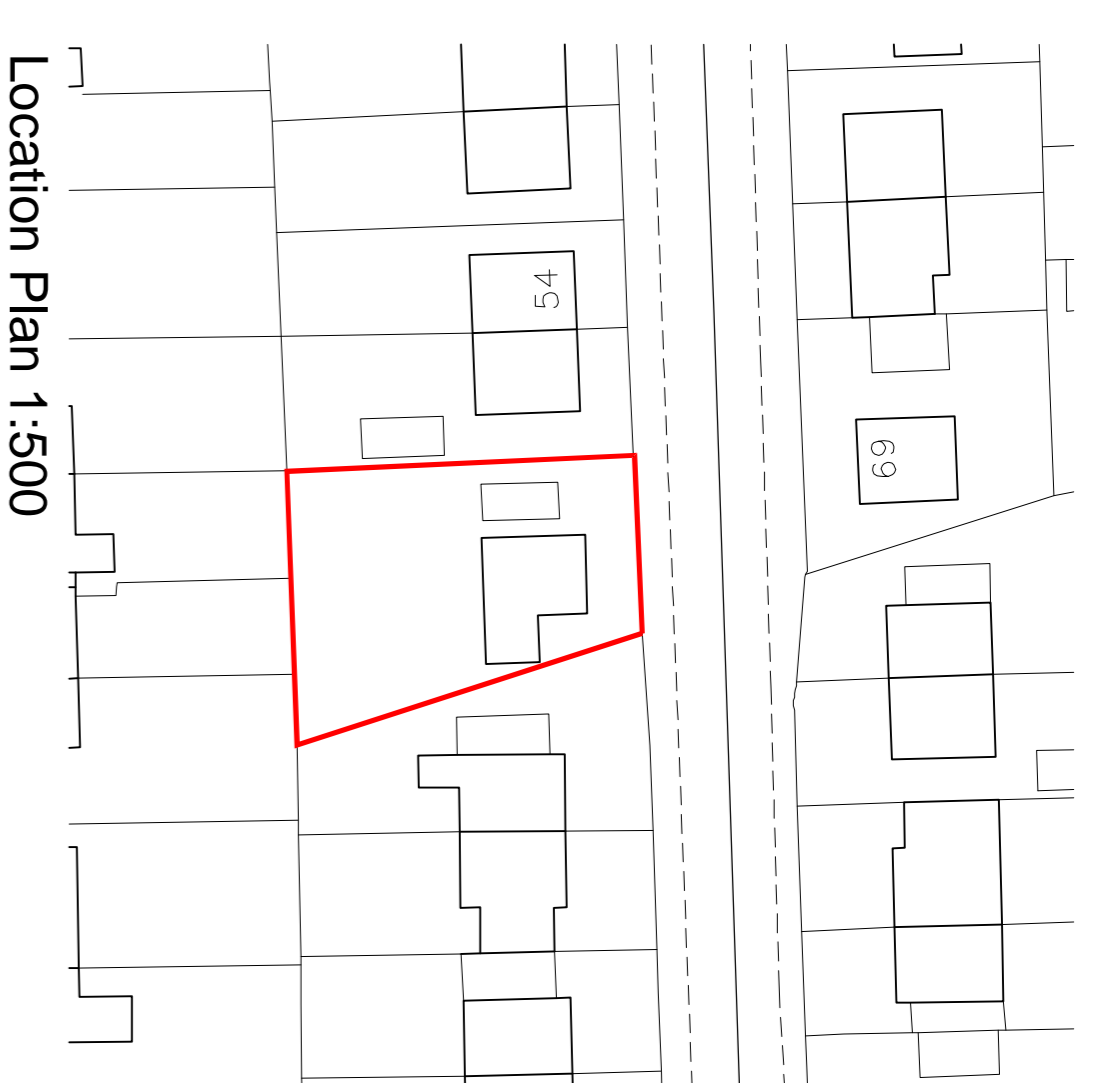


Location Plan 1:500




Existing Elevations 1:100

- Existing walls
- 100mm brickwork construction
- 100mm blockwork construction
- Insulation
- Metal Stud


Note:
 All existing materials to match existing with approval of Planners.
 Materials: Common bricks.
 Marley mix roof tile to match existing.
 UPVC Window frames, fascia boards and rainwater goods.
 All new drainage to be connected to existing manholes

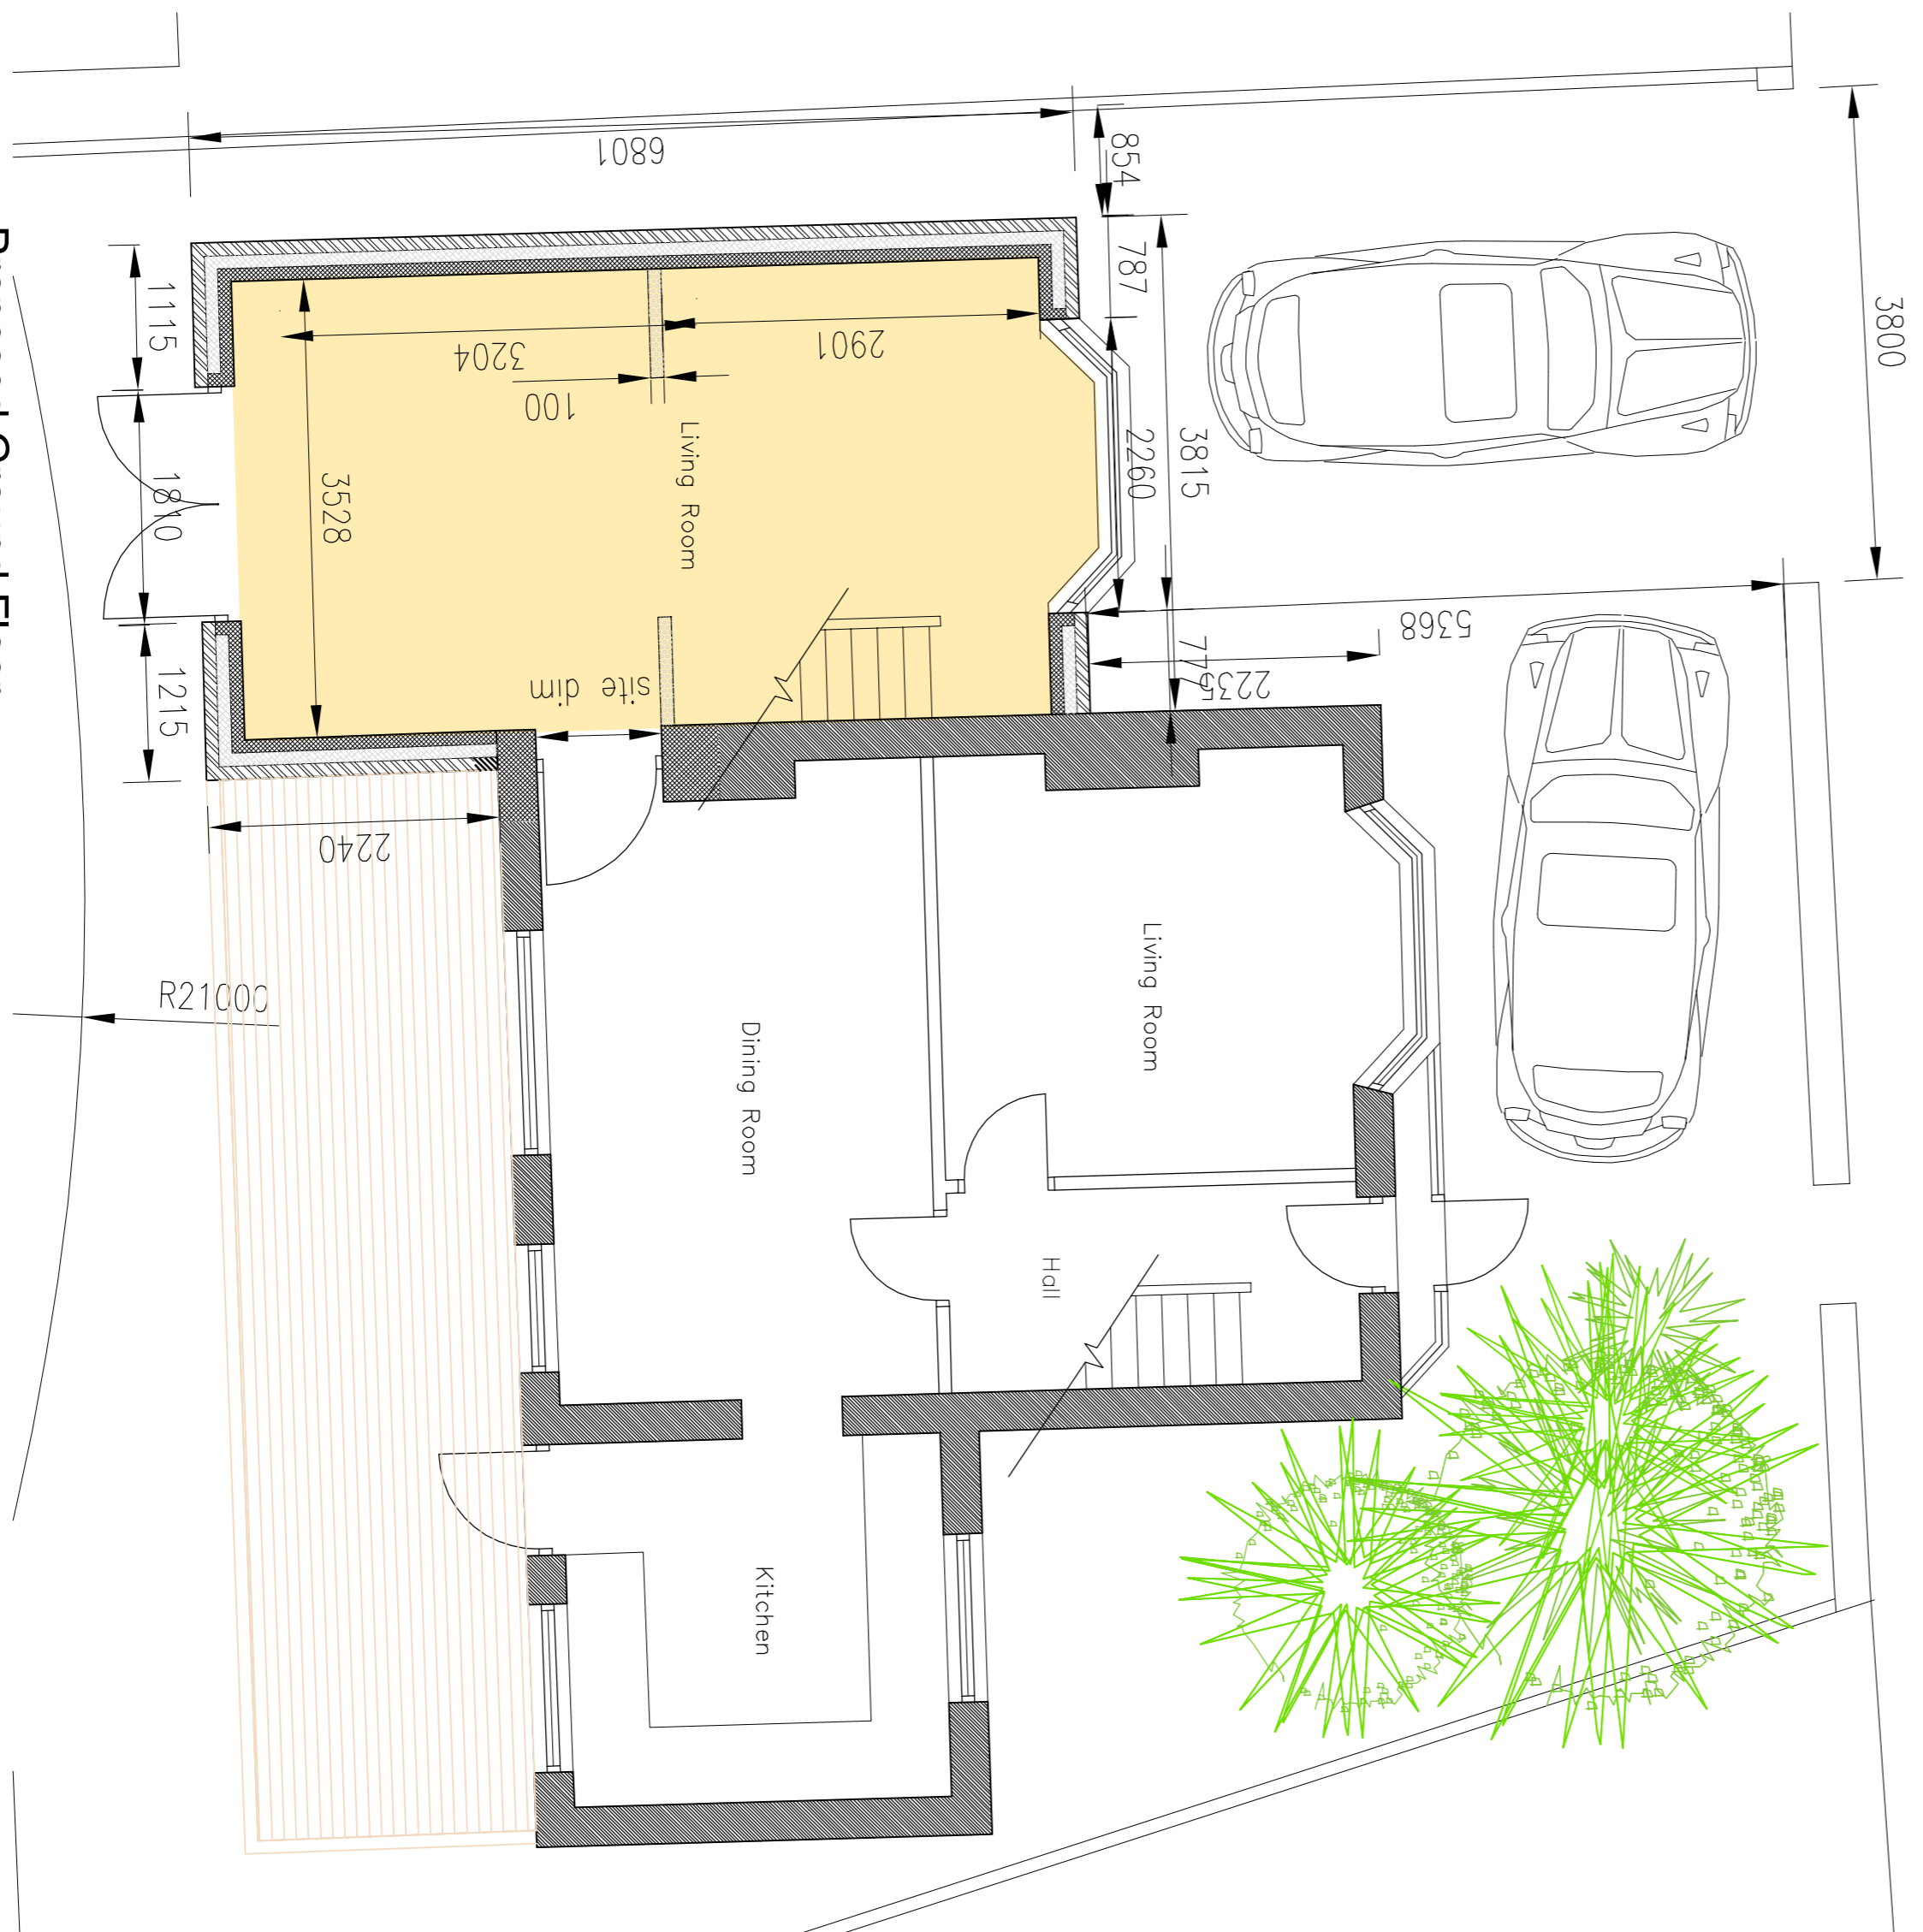


Proposed Ground Floor

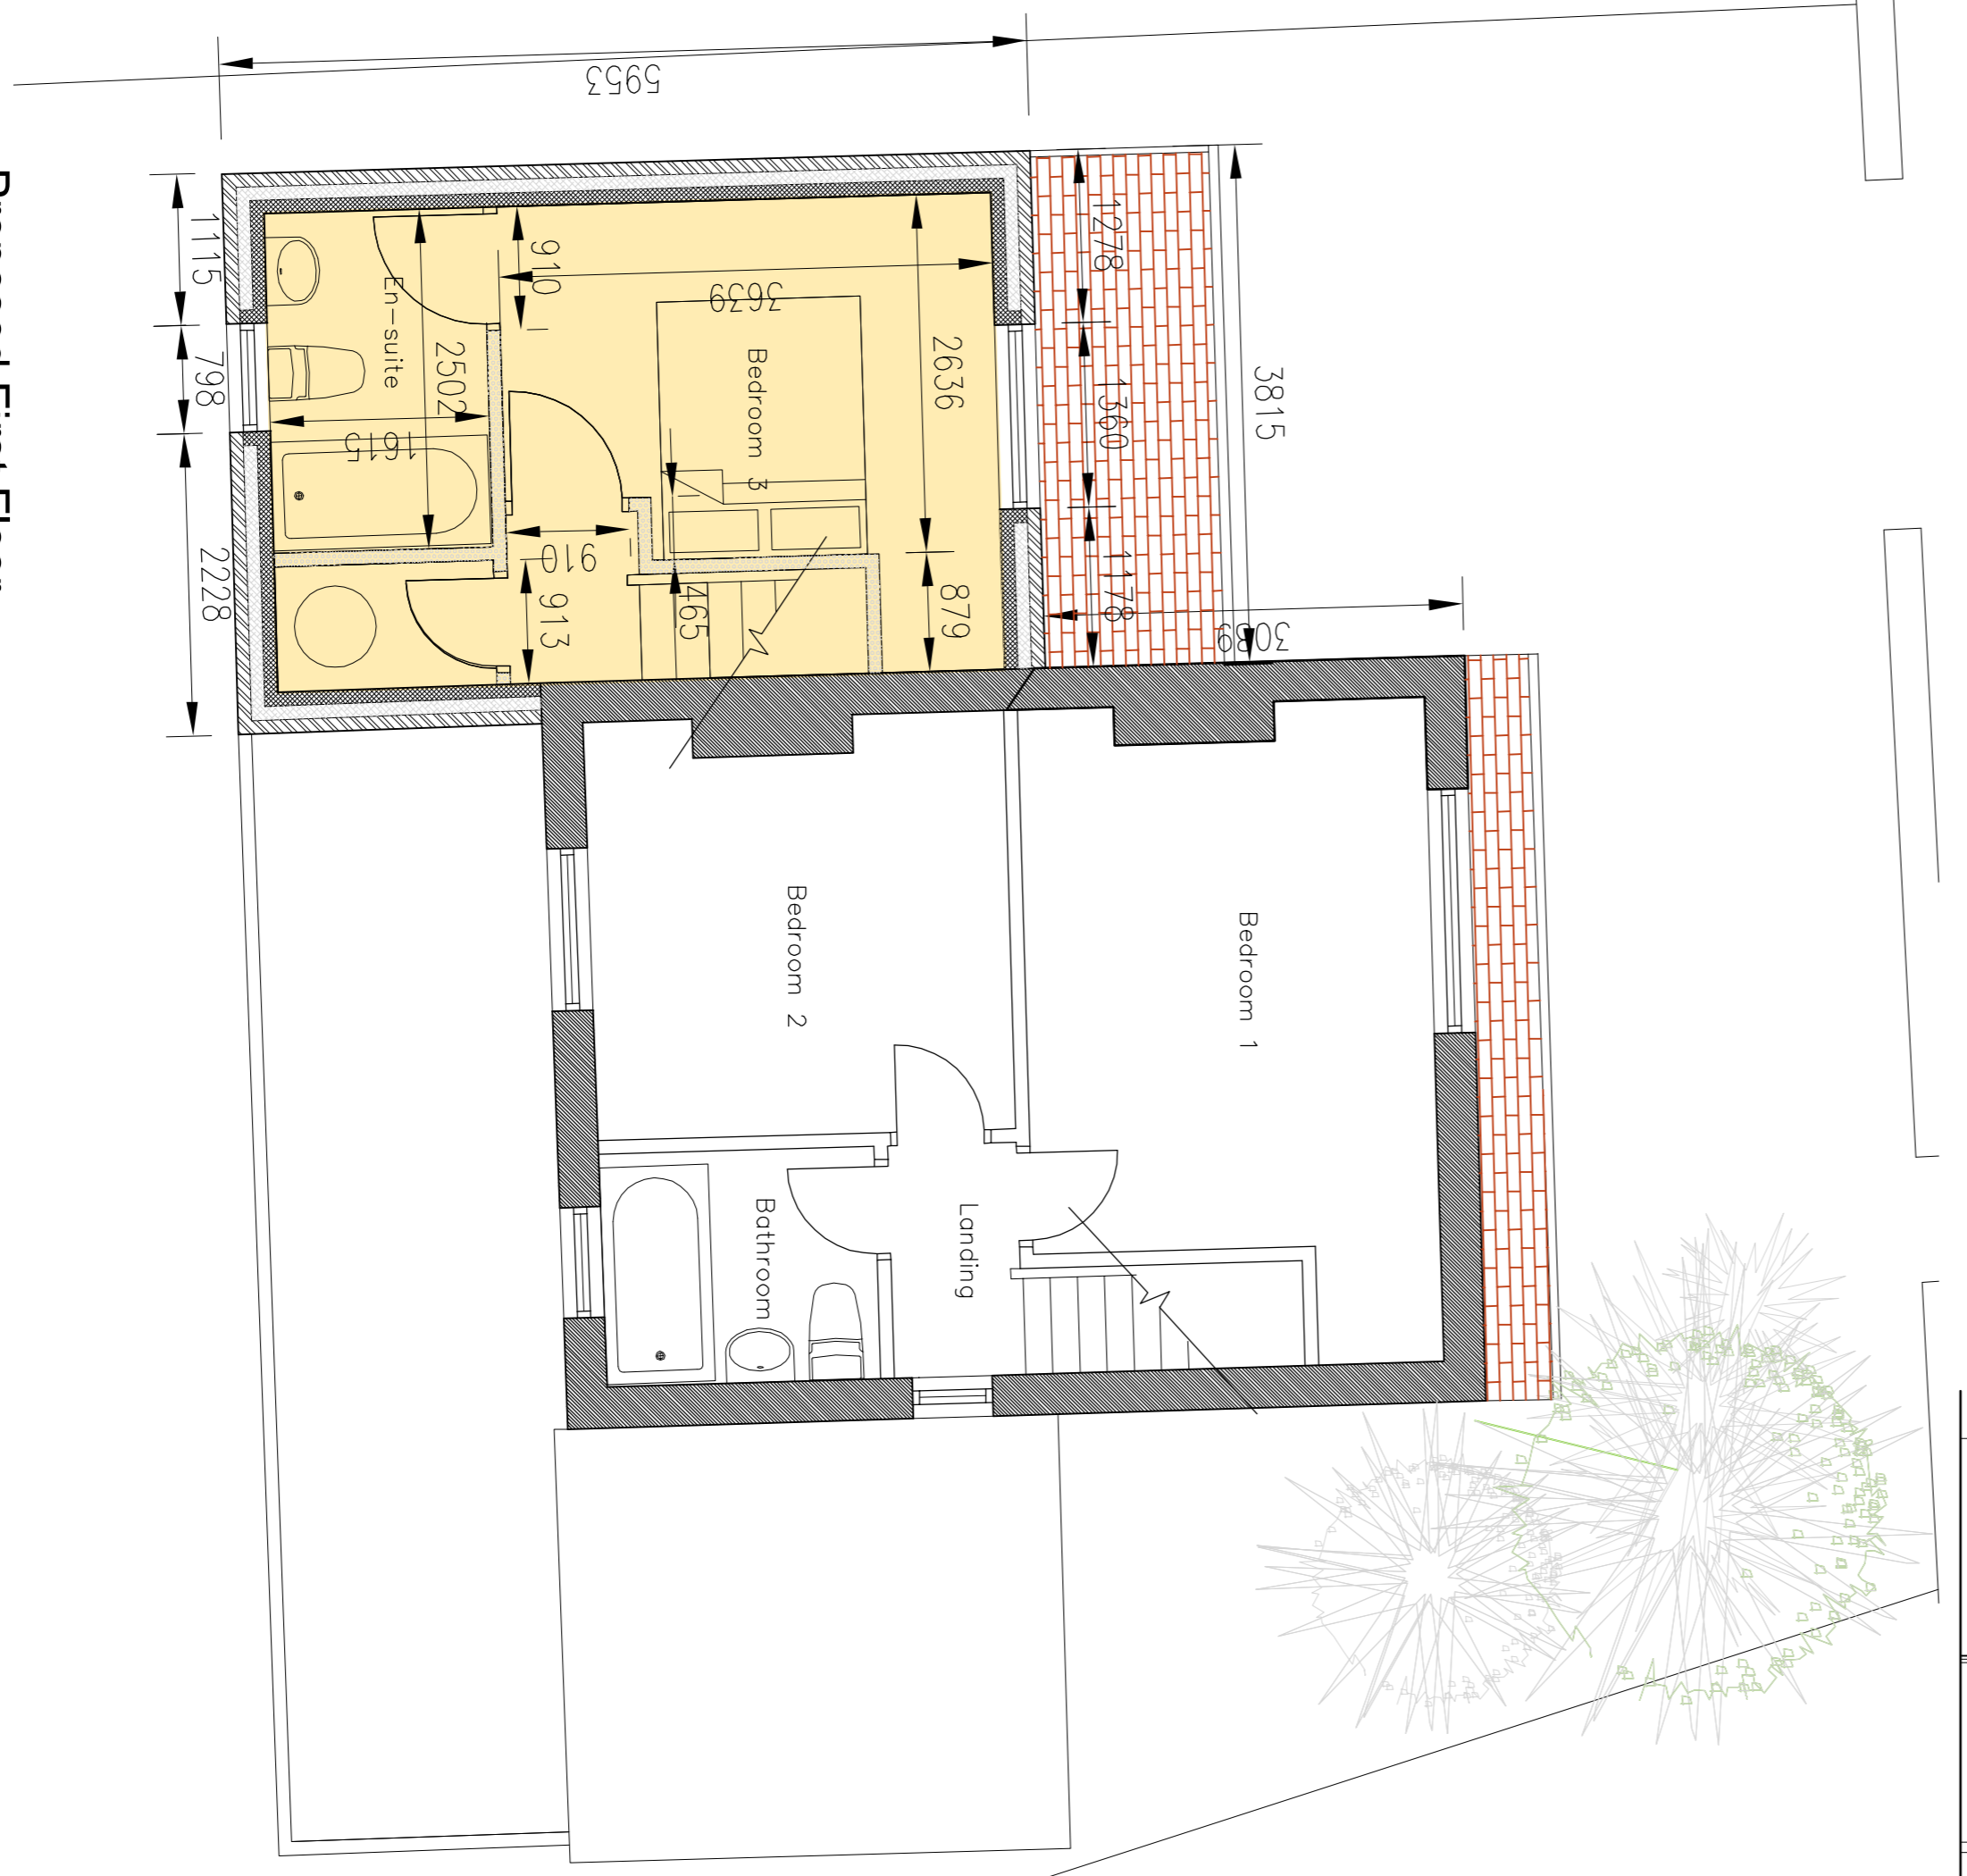

Proposed First Floor

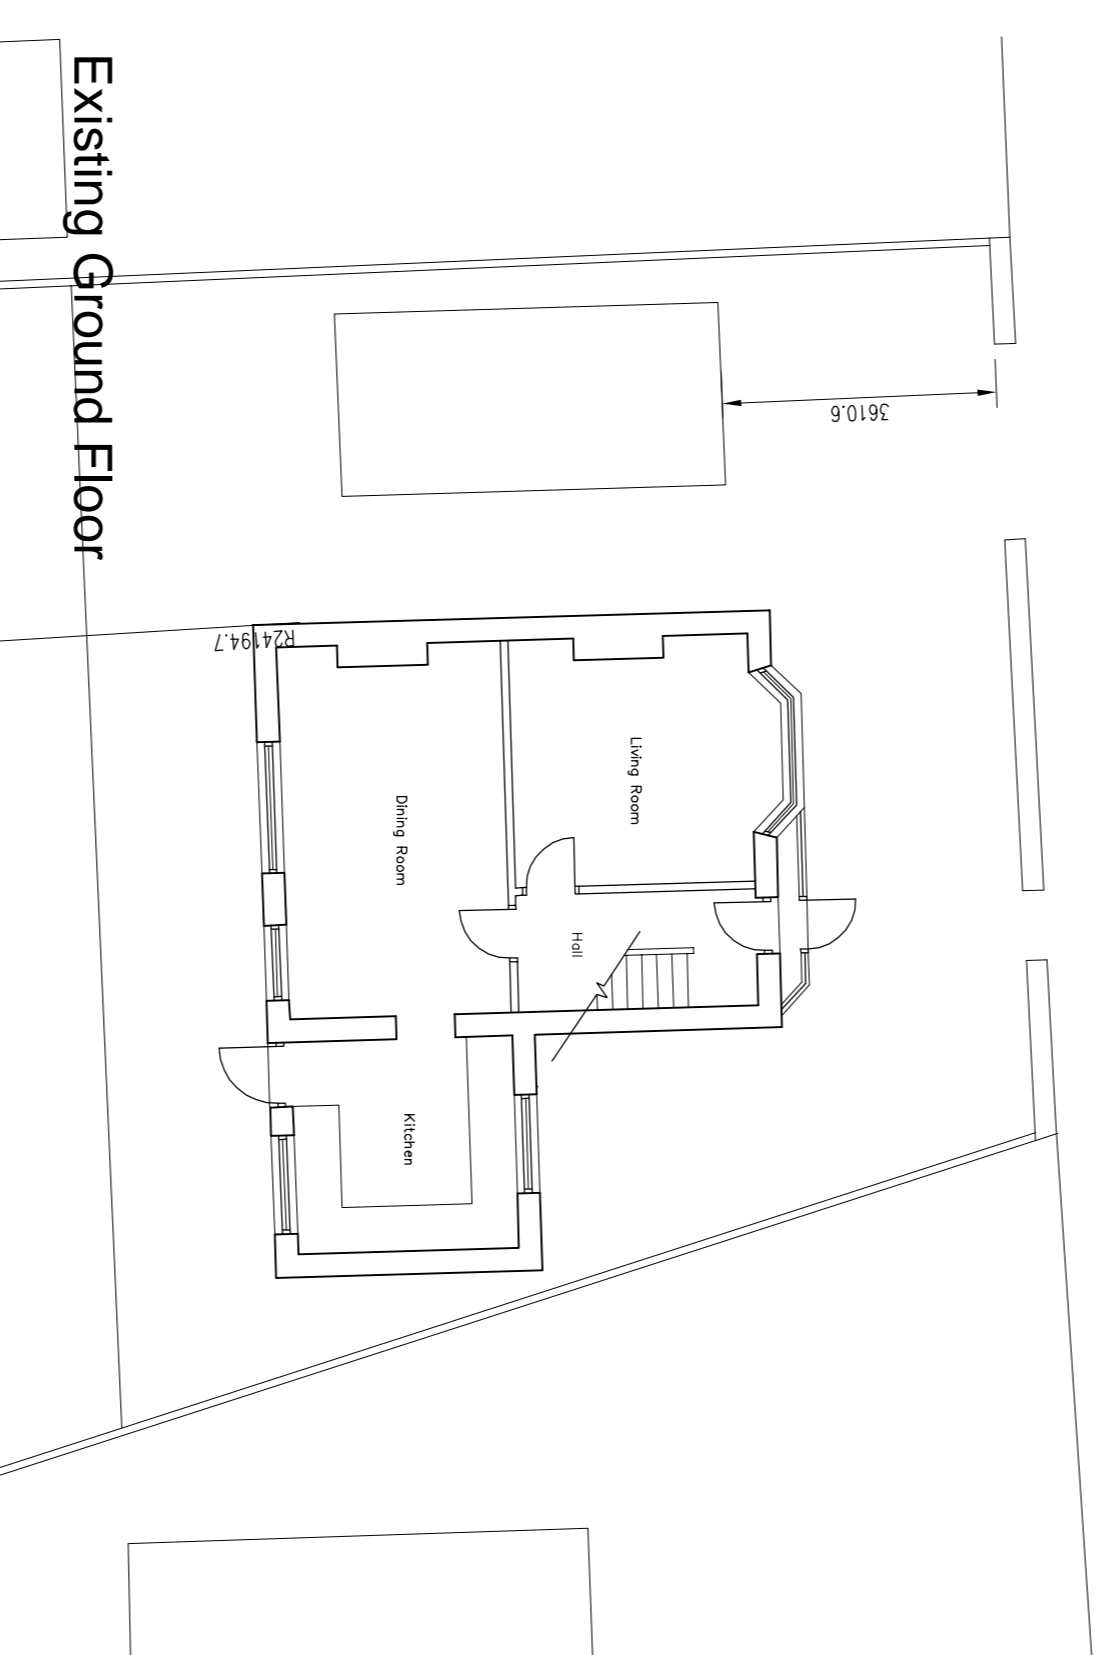

Existing Ground Floor

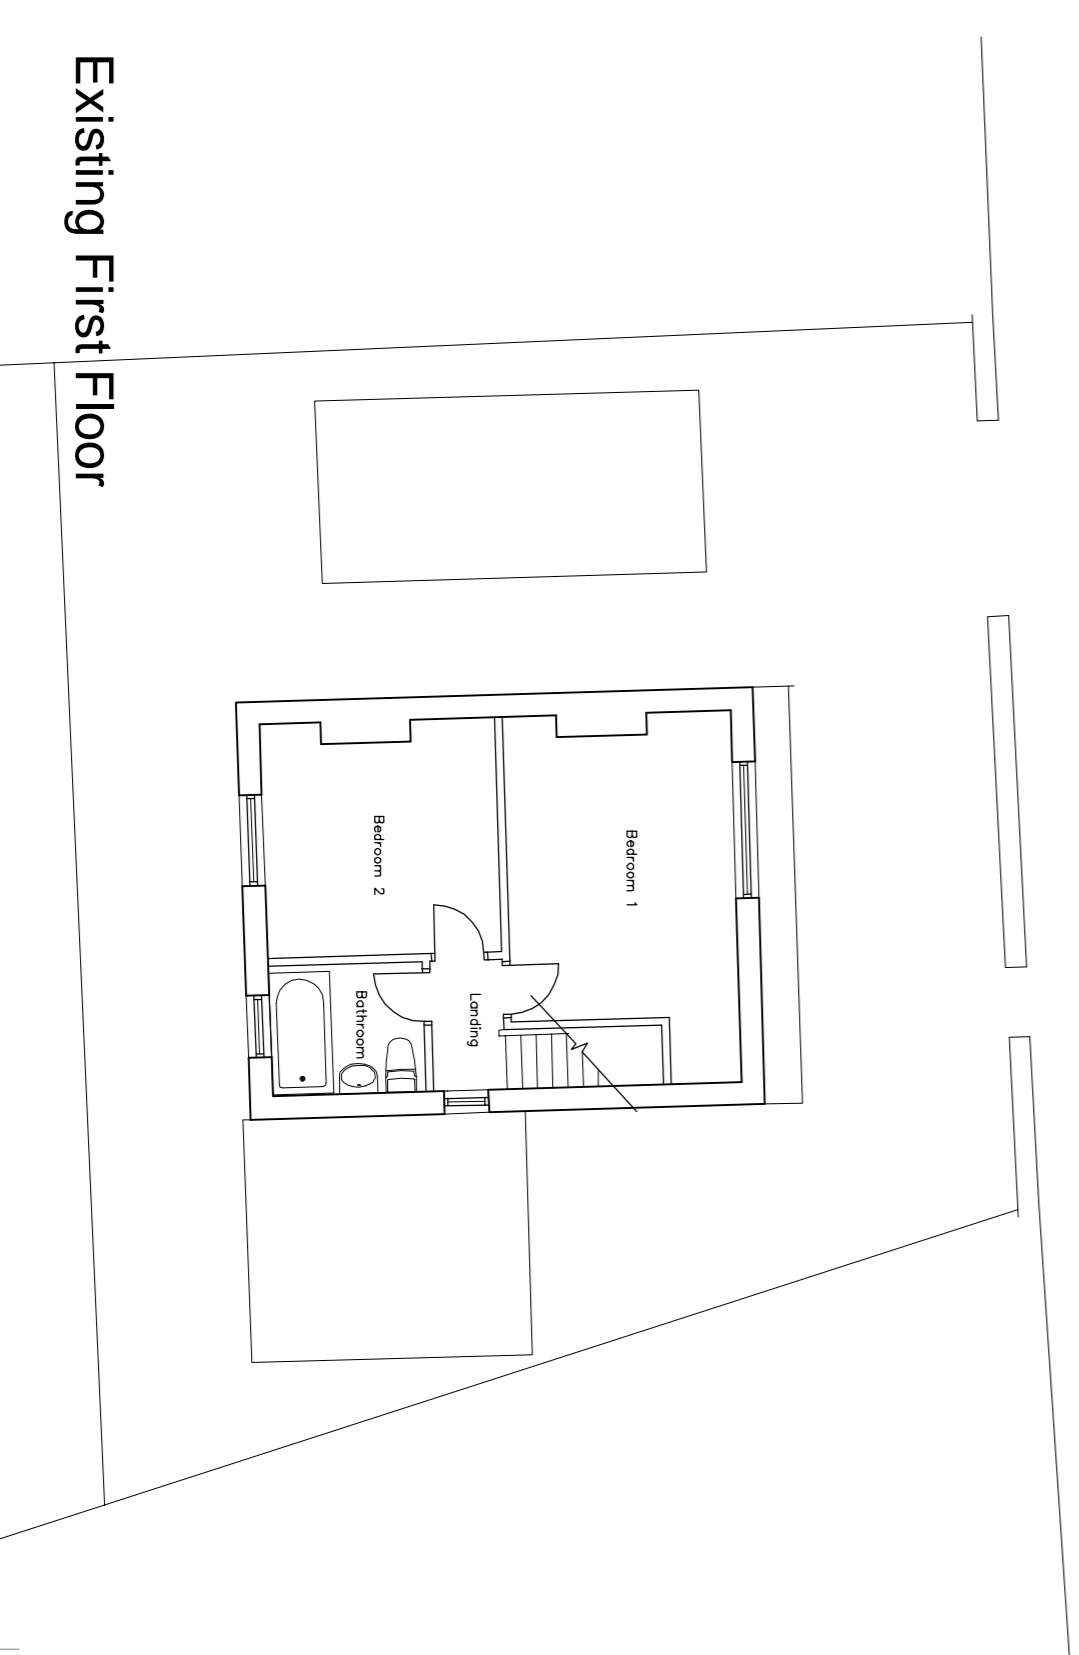

Existing First Floor

